
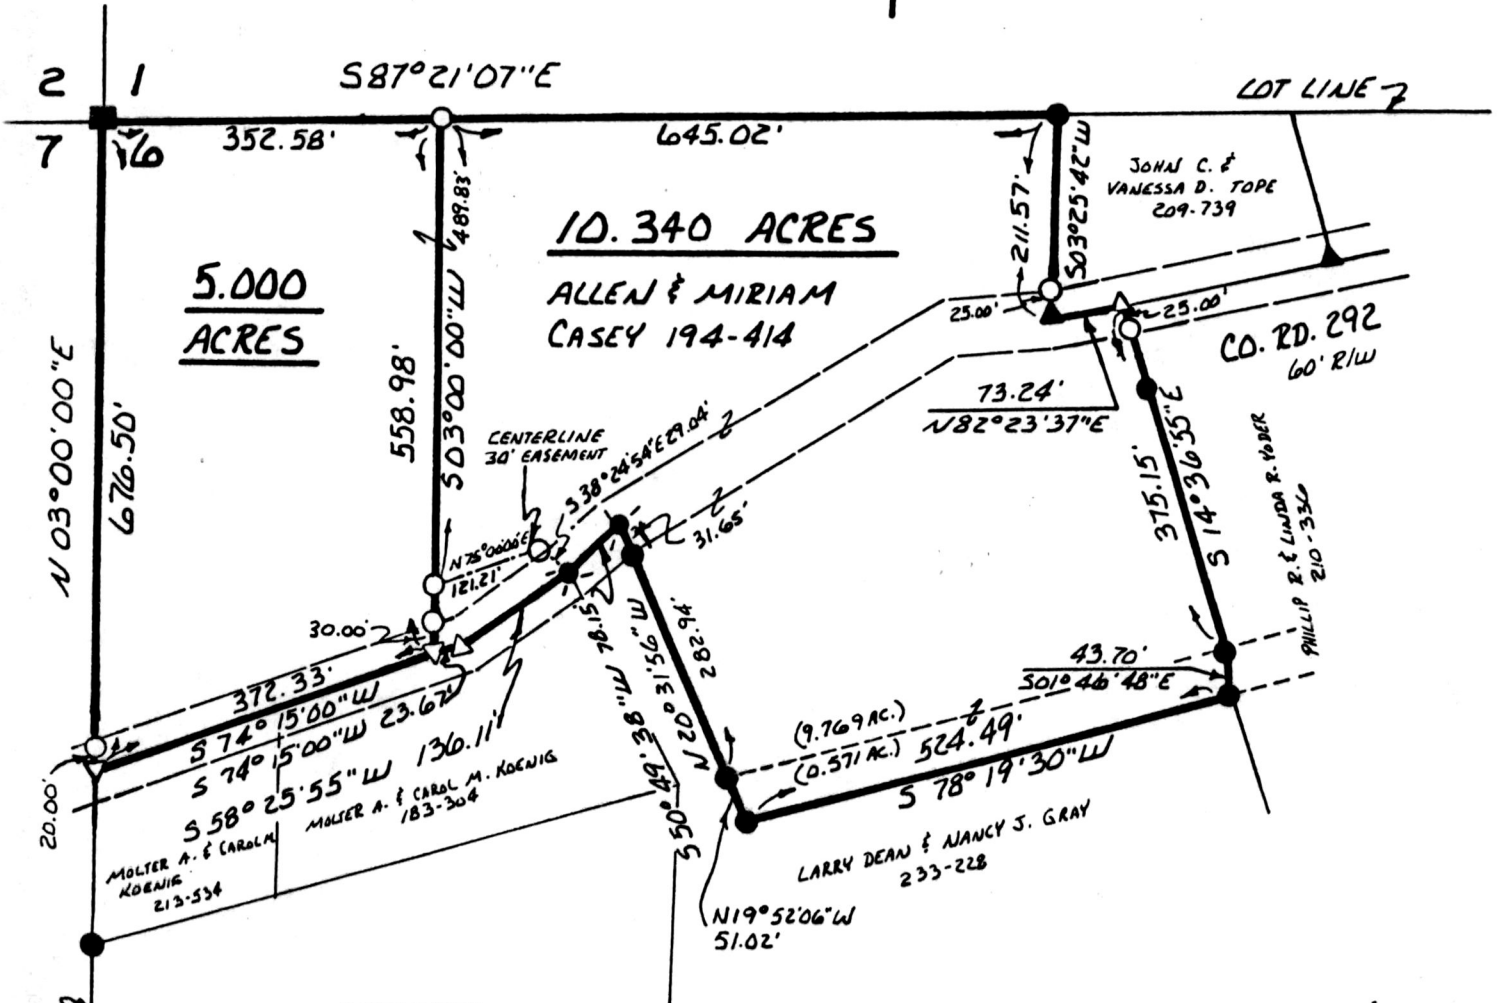


HARDY TOWNSHIP  
3RD. QTR. LOT 6  
TWP. 9N RANGE 12W  
HOLMES COUNTY, OHIO

REFERENCES:

- PLAT VOL. 11 PAGE 108
- PLAT VOL. 5 PAGE 152
- PLAT VOL. 7 PAGE 631
- PLAT VOL. 5 PAGE 174
- SURVEY BY R. KASNER OF VOL. 175 PAGE 359
- BEARINGS FROM DEED VOL. 194 PAGE 414

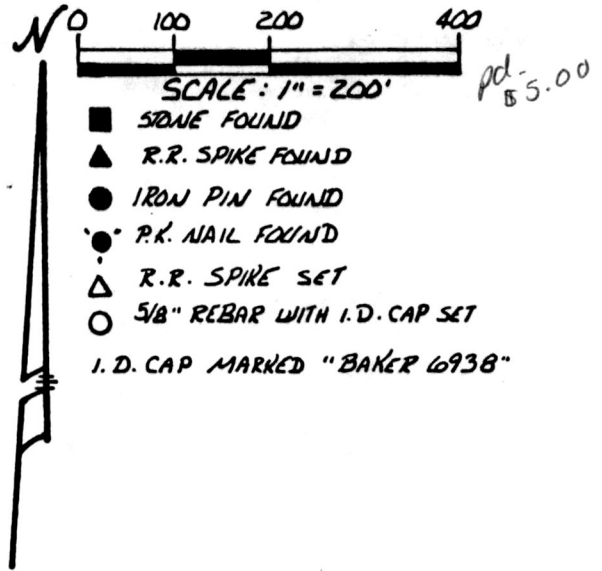

REC'D. AUG 23 1990  
 AT 11:46 O'CLOCK AM  
 RECORDED AUG 24 1990  
 Plat VOL 12 PG. 504  
 Holmes Co. Ohio Fee: \$5.00



I CERTIFY THIS SURVEY TO BE CORRECT TO THE BEST OF MY KNOWLEDGE.

Donald C. Baker  
 DONALD C. BAKER P.S. 6938  
 4321 T.R. 252  
 GLENMONT, OHIO

AUGUST 7, 1990  
 1760-MS

Steve