


RESURVEY OF DEED VOL. 244 PAGE 950 & DEED VOL. 247 PAGE 8

WASHINGTON TOWNSHIP S.W. & S.E. QTR. SECTION 25 T-20N R-15W


LAKELAND BEACH SUBDIVISION LOT 324 (PLAT VOL. 1 PAGES 379-380) HOLMES COUNTY, OHIO

REFERENCES: SURVEY RECORD 3 PAGE 363 PLAT VOL. 5 PAGE 37 PLAT VOL. 1 PAGES 379-380 PLAT VOL. 2 PAGES 206 BEARINGS FROM DEED VOL. 246 PAGE 73

BOARD OF TRUSTEES OF THE OHIO DISTRICT COUNCIL, Inc. OF THE ASSEMBLIES OF GOD 123-311

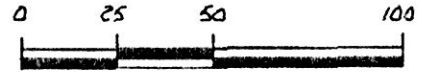

- IRON PIN FOUND
○ 5/8" REBAR WITH I.D. CAP SET I.D. CAP MARKED BAKER 6938

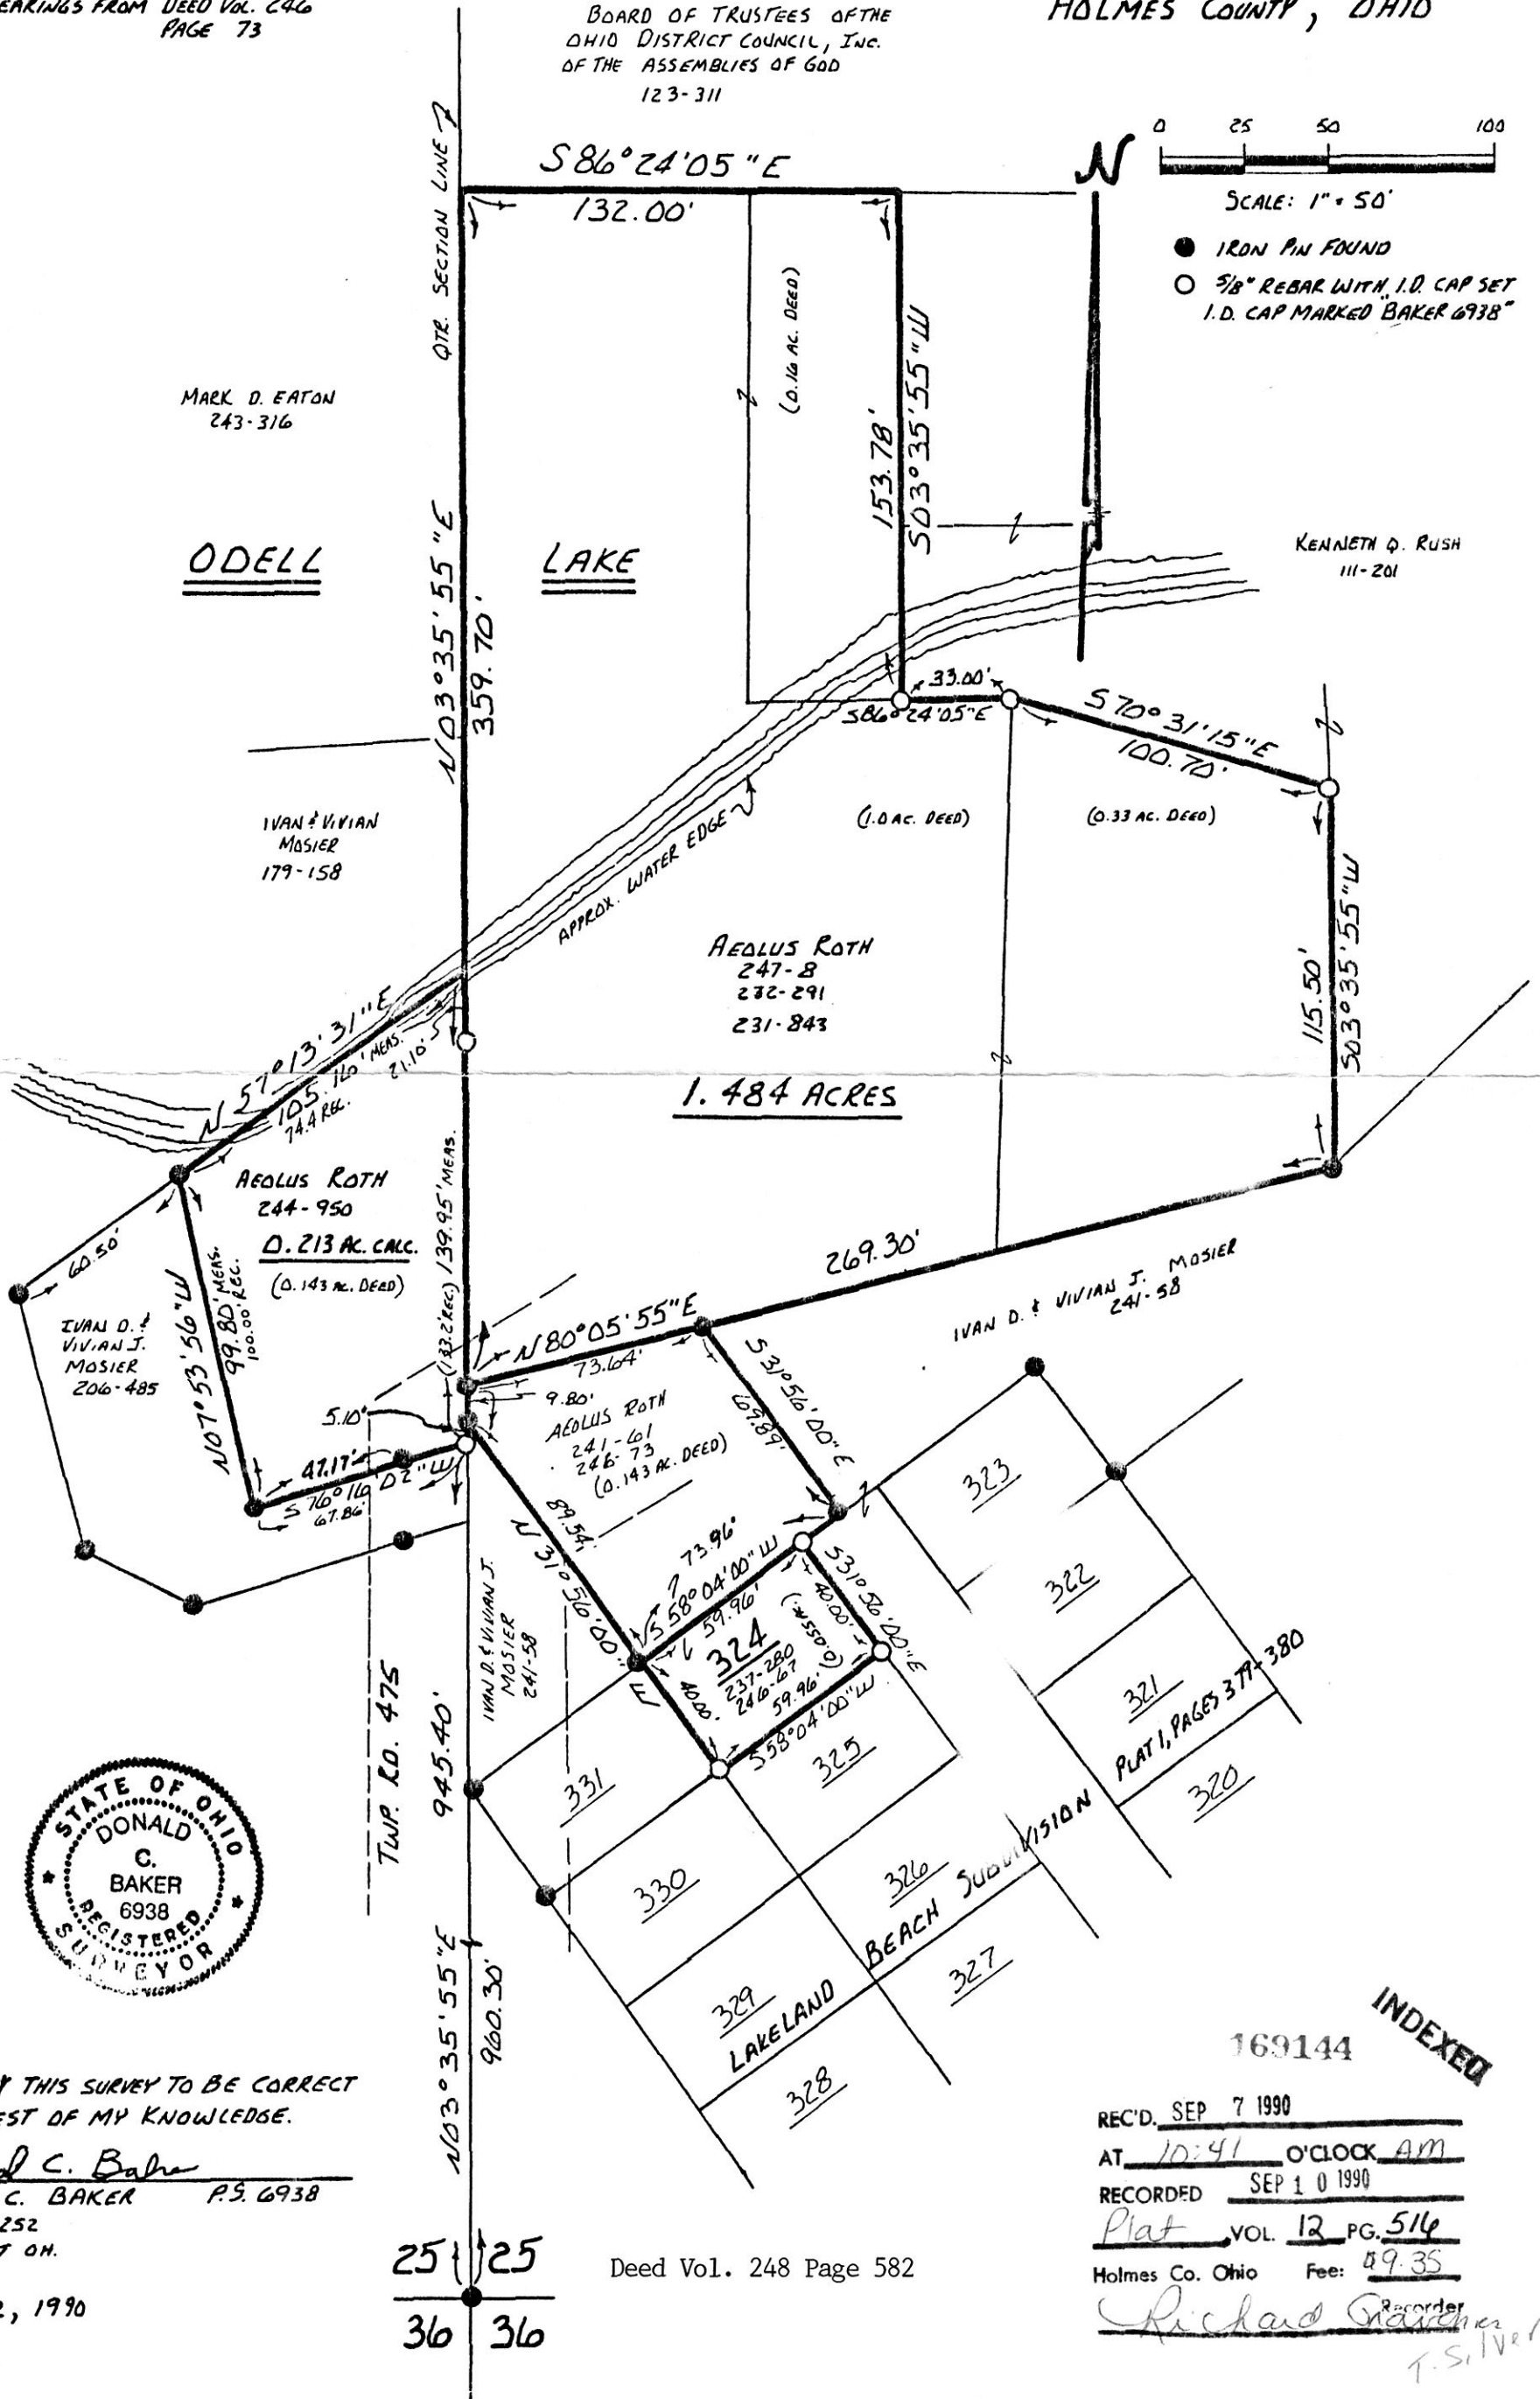

MARK D. EATON 243-316

ODELL

LAKE

KENNETH Q. RUSH III-201

IVAN & VIVIAN MOSIER 179-158

AEOLUS ROTH 247-8 232-291 231-843

1.484 ACRES

AEOLUS ROTH 244-950 0.213 AC. CALC. (0.143 AC. DEED)

IVAN D. & VIVIAN J. MOSIER 206-485

IVAN D. & VIVIAN J. MOSIER 241-58



I CERTIFY THIS SURVEY TO BE CORRECT TO THE BEST OF MY KNOWLEDGE.

Donald C. Baker DONALD C. BAKER P.S. 6938 4321 TR 252 GLENMONT OH.

JUNE 22, 1990

25 25 36 36

Deed Vol. 248 Page 582

169144

INDEXED

REC'D. SEP 7 1990 AT 10:41 O'CLOCK AM RECORDED SEP 10 1990 Plat VOL. 12 PG. 516 Holmes Co. Ohio Fee: 49.35

Richard [Signature] Recorder T. Silver

PLAT APPROVED 9-7-90