


WASHINGTON TOWNSHIP
 HOLMES COUNTY, OHIO
 S.E. QTR., SEC. 5, T-19N, R-15W


169211

VOL 12 PAGE 519

Britton D. & Nancy F. Young
 Deed Vol. 174, Pg. 242

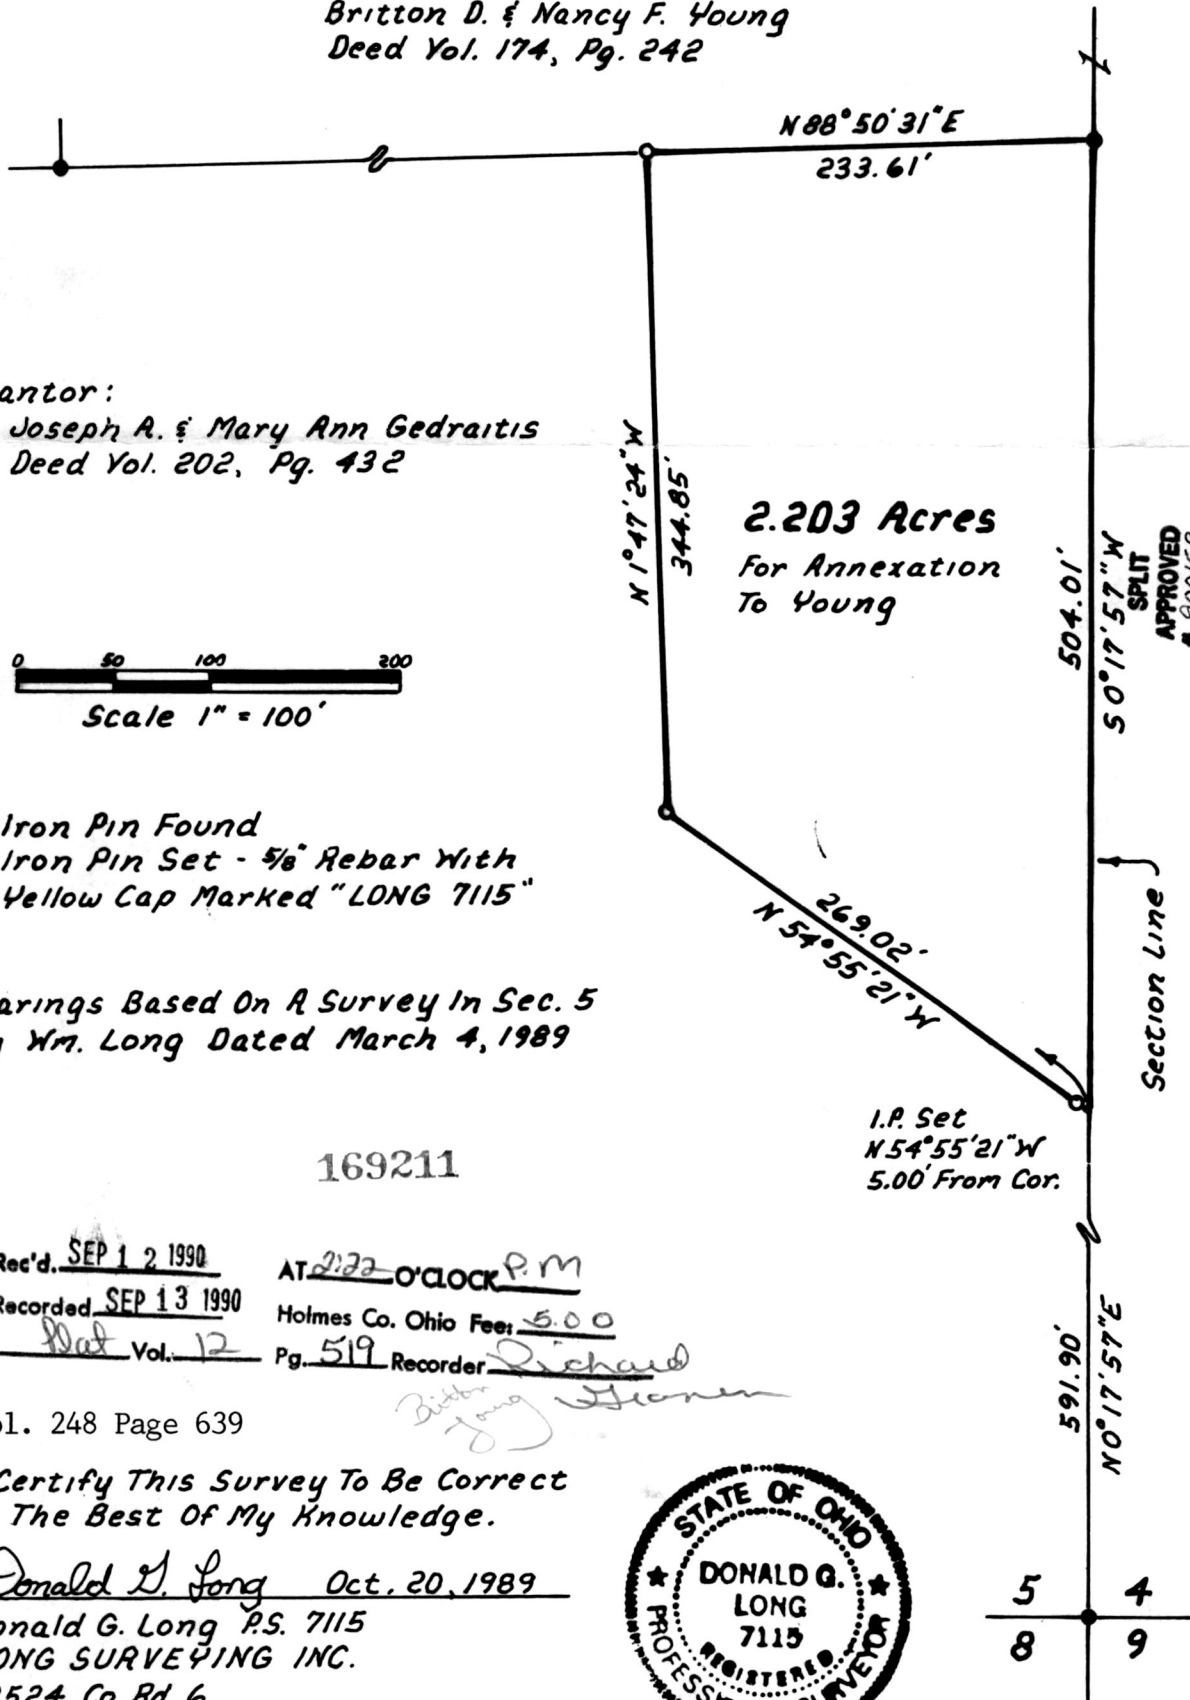

Grantor:
 Joseph A. & Mary Ann Gedraitis
 Deed Vol. 202, Pg. 432

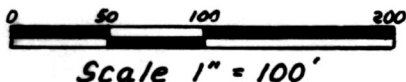

- Iron Pin Found
- Iron Pin Set - 5/8" Rebar With Yellow Cap Marked "LONG 7115"

Bearings Based On A Survey In Sec. 5
 By Wm. Long Dated March 4, 1989

169211

I.P. Set
 N 54° 55' 21" W
 5.00' From Cor.

Rec'd. SEP 12 1990 AT 2:22 O'CLOCK P.M
 Recorded SEP 13 1990 Holmes Co. Ohio Fee: 5.00
Wat Vol. 12 Pg. 519 Recorder Richard

Deed Vol. 248 Page 639

I Certify This Survey To Be Correct
 To The Best Of My Knowledge.

Donald G. Long Oct. 20, 1989
 Donald G. Long P.S. 7115
 LONG SURVEYING INC.
 12524 Co. Rd. 6
 Killbuck Ohio 44637



This plat not approved for any use
 that generates wastewater. 9/12/90
 Date
 Sanitarian

5 4
 8 9

PLAT APPROVED
 9/12/90 b