

HARDY TOWNSHIP
1ST. QTR. LOT 8
T-9N R-7W
HOLMES COUNTY, OHIO



SPLIT
APPROVED
900164

(3.650 Ac.)
This plat not approved for any
use that generates wastewater.

John Droug 9/13/90
Sanitarian Date

REFERENCES:

PLAT VOL. 12 PAGE 192
BEARINGS FROM PLAT VOL. 9 PAGE 99

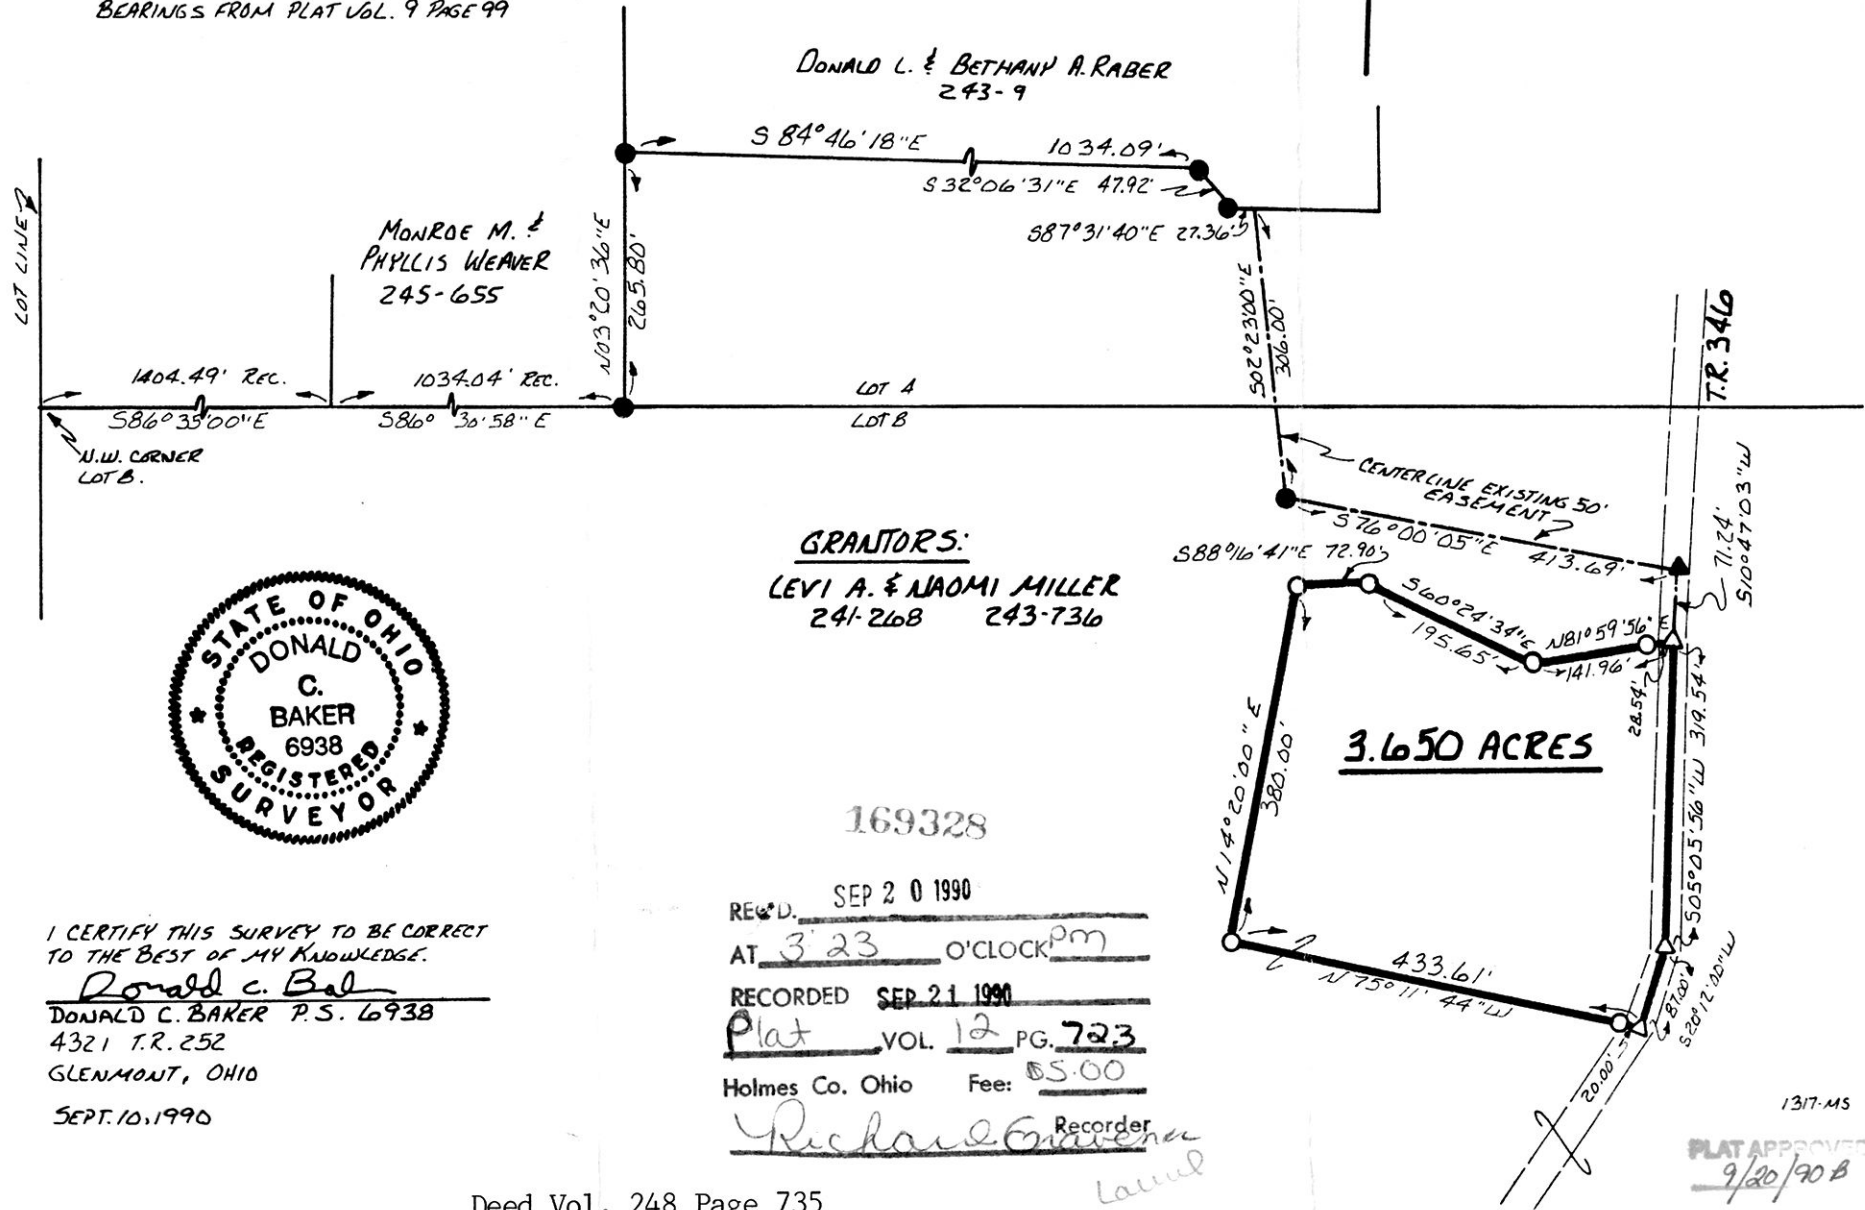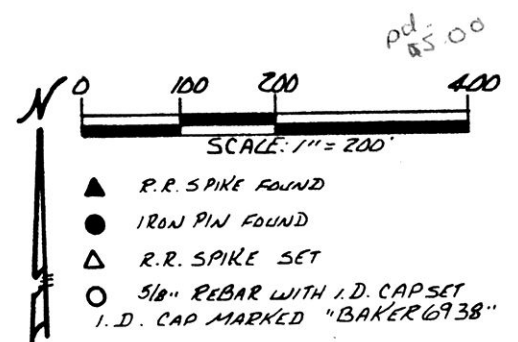

GRANTORS:
LEVI A. & NAOMI MILLER
241-268 243-736

DONALD L. & BETHANY A. RABER
243-9

MONROE M. &
PHYLLIS WEAVER
245-655

3.650 ACRES

169328

REC'D. SEP 20 1990
AT 3:23 O'CLOCK PM
RECORDED SEP 21 1990
Plat VOL. 12 PG. 723
Holmes Co. Ohio Fee: \$5.00

Richard E. Emmerich
Recorder
Laurel

I CERTIFY THIS SURVEY TO BE CORRECT
TO THE BEST OF MY KNOWLEDGE.
Donald C. Baker
DONALD C. BAKER P.S. 6938
4321 T.R. 252
GLENMOUNT, OHIO
SEPT. 10, 1990

1317-MS
PLAT APPROVED
9/20/90 B