



A.L. & J.F. MILLER
190/170
152/440

pd \$5.00

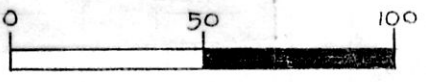

N

Bearings based on Deed 228/158

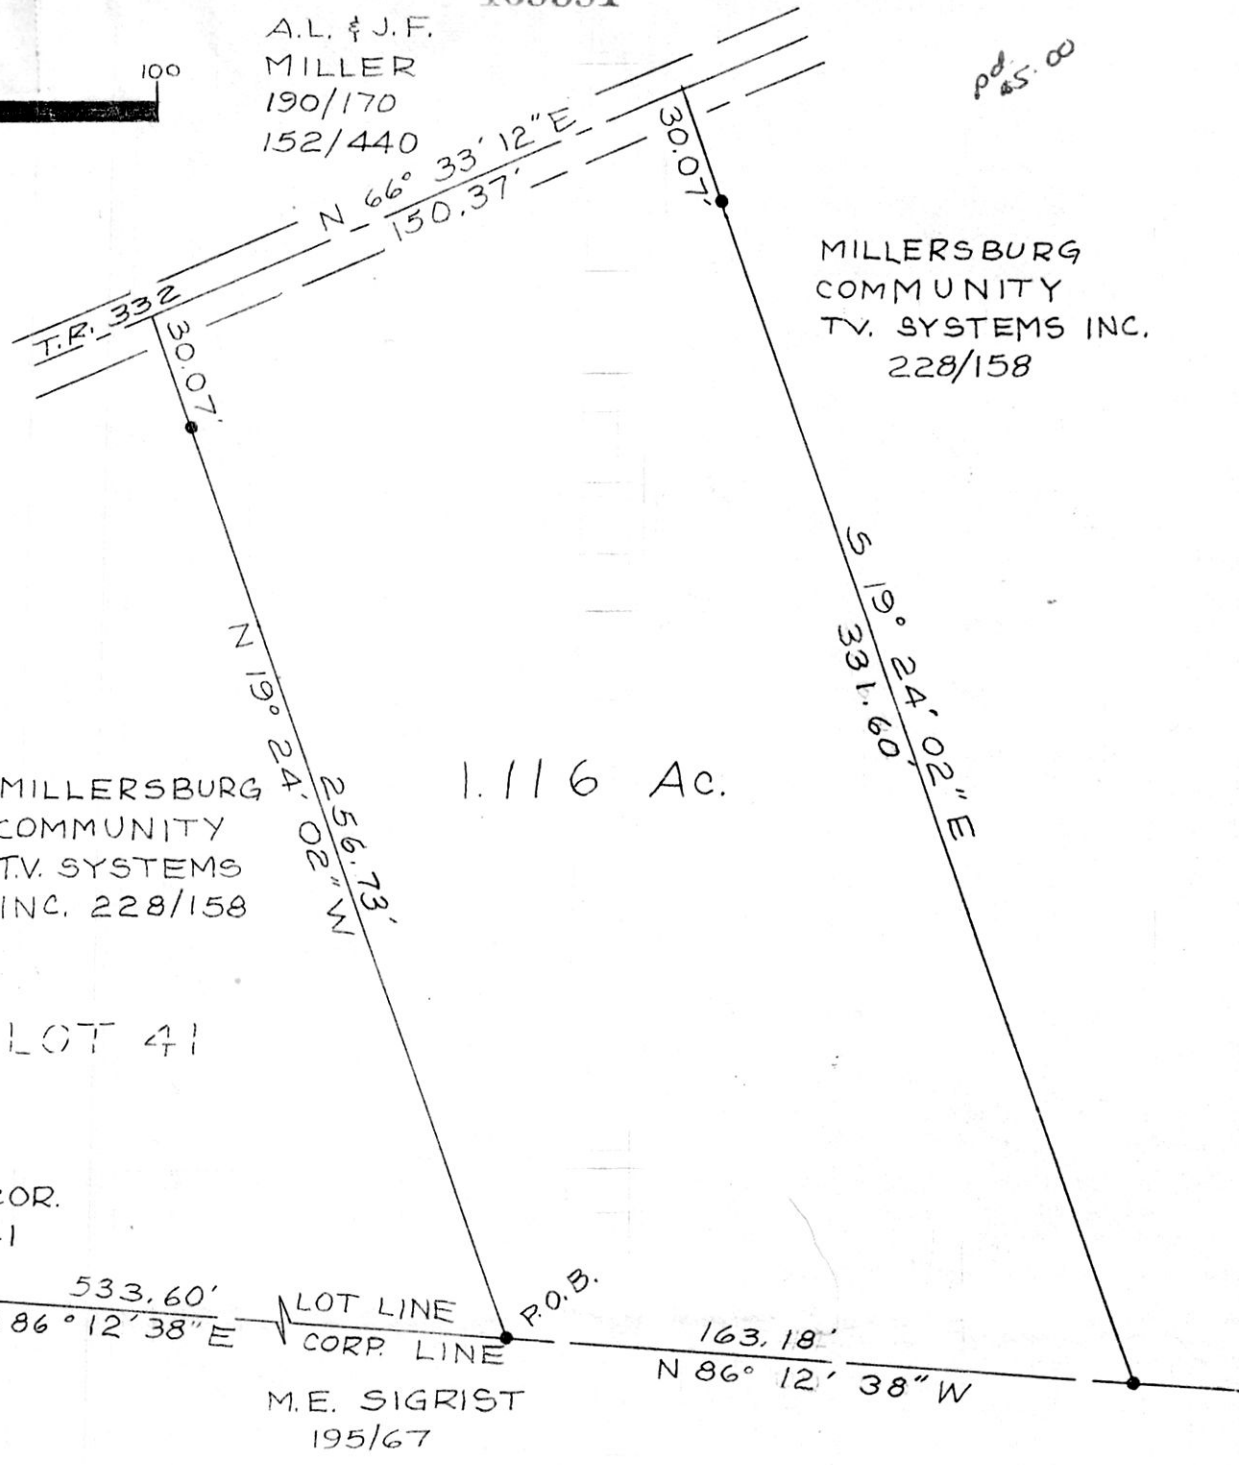

• = Set 3/4" X 30" Rebar with aluminum cap

Research Data:
Deeds;
228/158 195/67
219/140 190/170

Boundary Survey
for
Millersburg Community
Television Systems, Inc.
in
Village of Millersburg
Lot 41, First Quarter
Range 7W, Township 9N
Hardy Township
Holmes County
Ohio

Revised Nov. 13, 1987

169591
REC'D. OCT 10 1990
AT 3:12 O'CLOCK PM
RECORDED OCT 11 1990
Plat VOL 12 PG. 540
Holmes Co. Ohio Fee: \$5.00
Richard Haveren Recorder

Scale: 1" = 50' June 25, 1986

Deed Vol. 248 Pg 977

LOT SPLIT APPROVED BY
MILLERSBURG VILLAGE

March 27, 1989
Mary Ellen Sequist, clerk

R. Scott Johnson
Registered Surveyor #6791



Prepared By
G.A. STEWART INC.
450 S. 4th Street (614) 622-2783
COSHOCKTON, OHIO 43812

PLAT APPROVED
10/10/90 B