


PAINT TOWNSHIP
4TH. QTR. LOT 31
TWP. 10N RANGE 5W
HOLMES COUNTY, OHIO

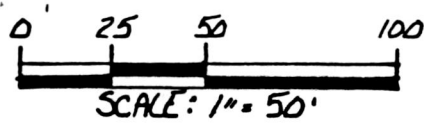

- IRON PIN FOUND
- 5/8" REBAR WITH I.D. CAP SET
I.D. CAP MARKED "BAKER 6938"

REFERENCES:

PLAT VOL. 9 PAGE 133
 DEED VOL. 234 PAGE 951
 DEED VOL. 234 PAGE 490


BEARINGS FROM PLAT
VOL. 10 PAGE 705

SPLIT
APPROVED
900190

(0.470 Ac.)

This plat not approved for any
use that generates wastewater.


James [Signature] 9/4/90
 Sanitarian Date

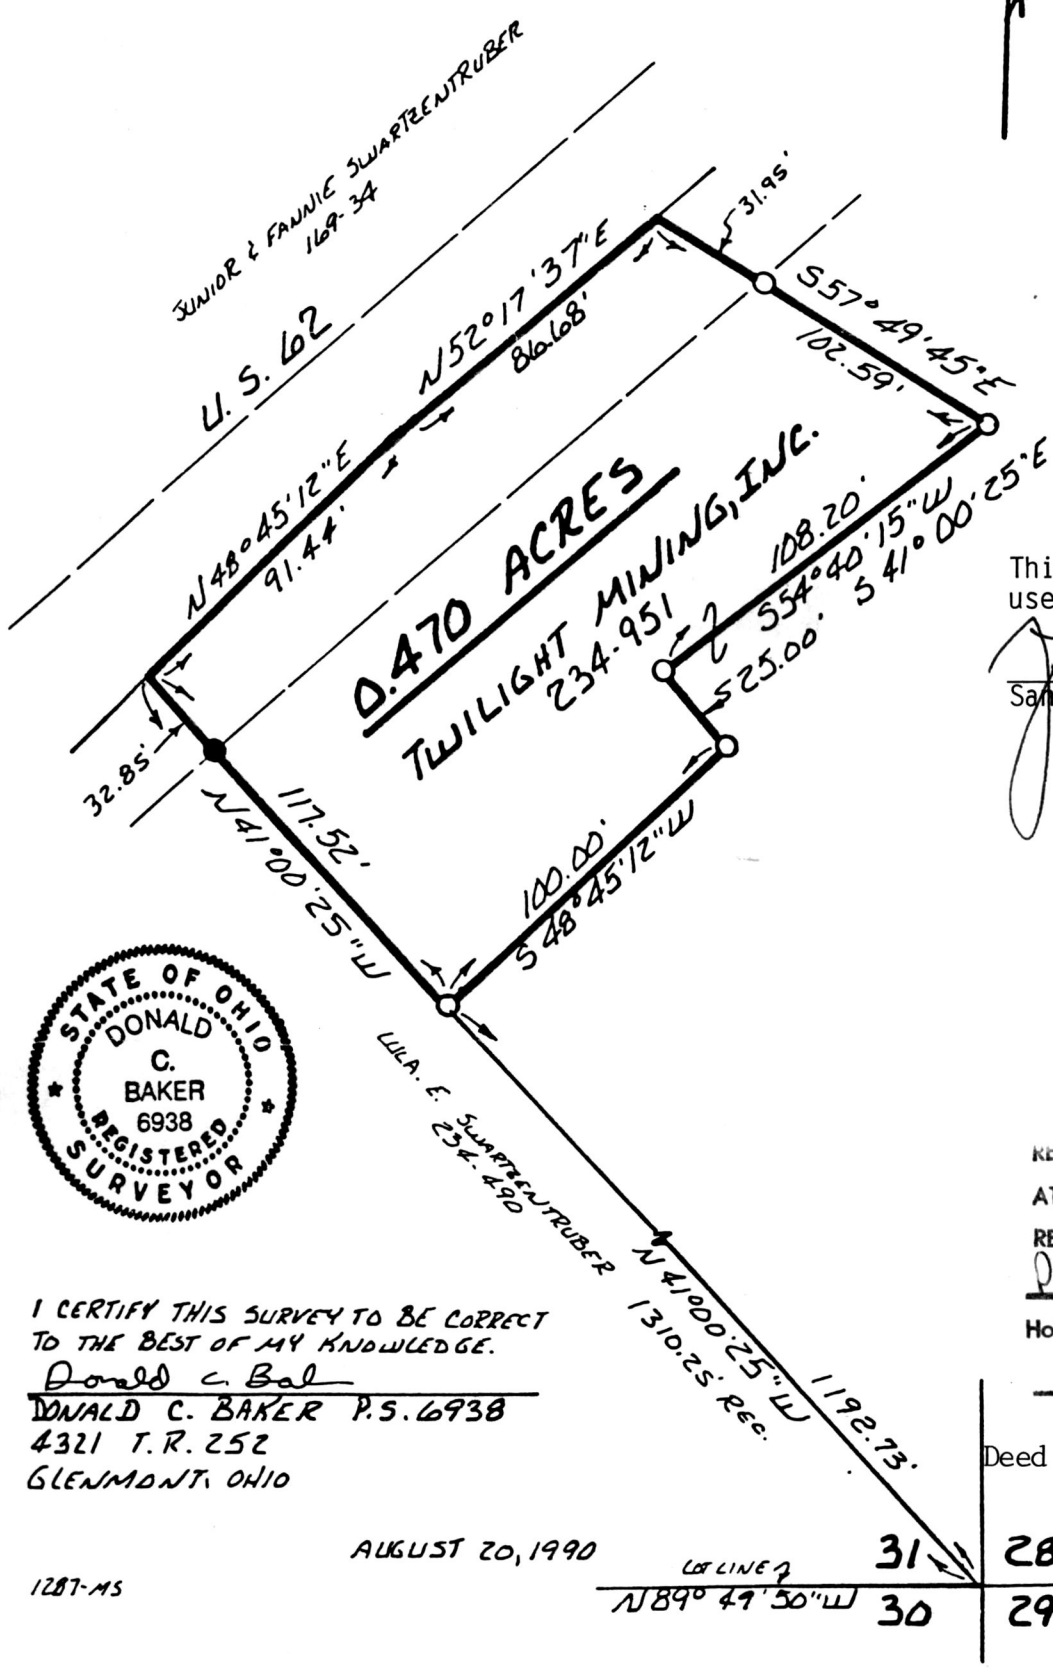

I CERTIFY THIS SURVEY TO BE CORRECT
 TO THE BEST OF MY KNOWLEDGE.
Donald C. Baker
 DONALD C. BAKER P.S. 6938
 4321 T.R. 252
 GLENMONT, OHIO

AUGUST 20, 1990

1287-MS

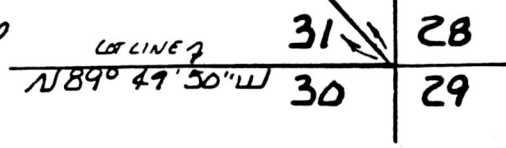

169595

REGD. OCT 10 1990
 AT 4:21 O'CLOCK PM
 RECORDED OCT 11 1990
 Plat VOL 12 PG. 541
 Holmes Co. Ohio Fee: \$5.00
Richard Graven Recorder

Deed Vol. 248 Page 984

PLAT APPROVED
10/10/90