



pt. 9.35

KNOX TOWNSHIP
4TH. QTR. LOTS 3 & 4
T-9N R-9W
HOLMES COUNTY, OHIO

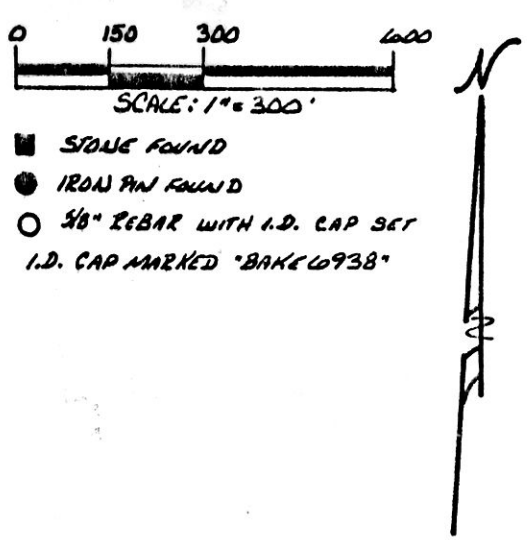


REFERENCES:

- PLAT VOL. 9 PAGE 23
- PLAT VOL. 2A PAGE 144
- DEED VOL. 199 PAGE 50
- DEED VOL. 106 PAGE 356
- DEED VOL. 239 PAGE 213
- PLAT VOL. 12 PAGE 94
- PLAT VOL. 6 PAGE 94
- PLAT VOL. 7 PAGE 128
- BEARINGS FROM PLAT Vol. 9 Page 23

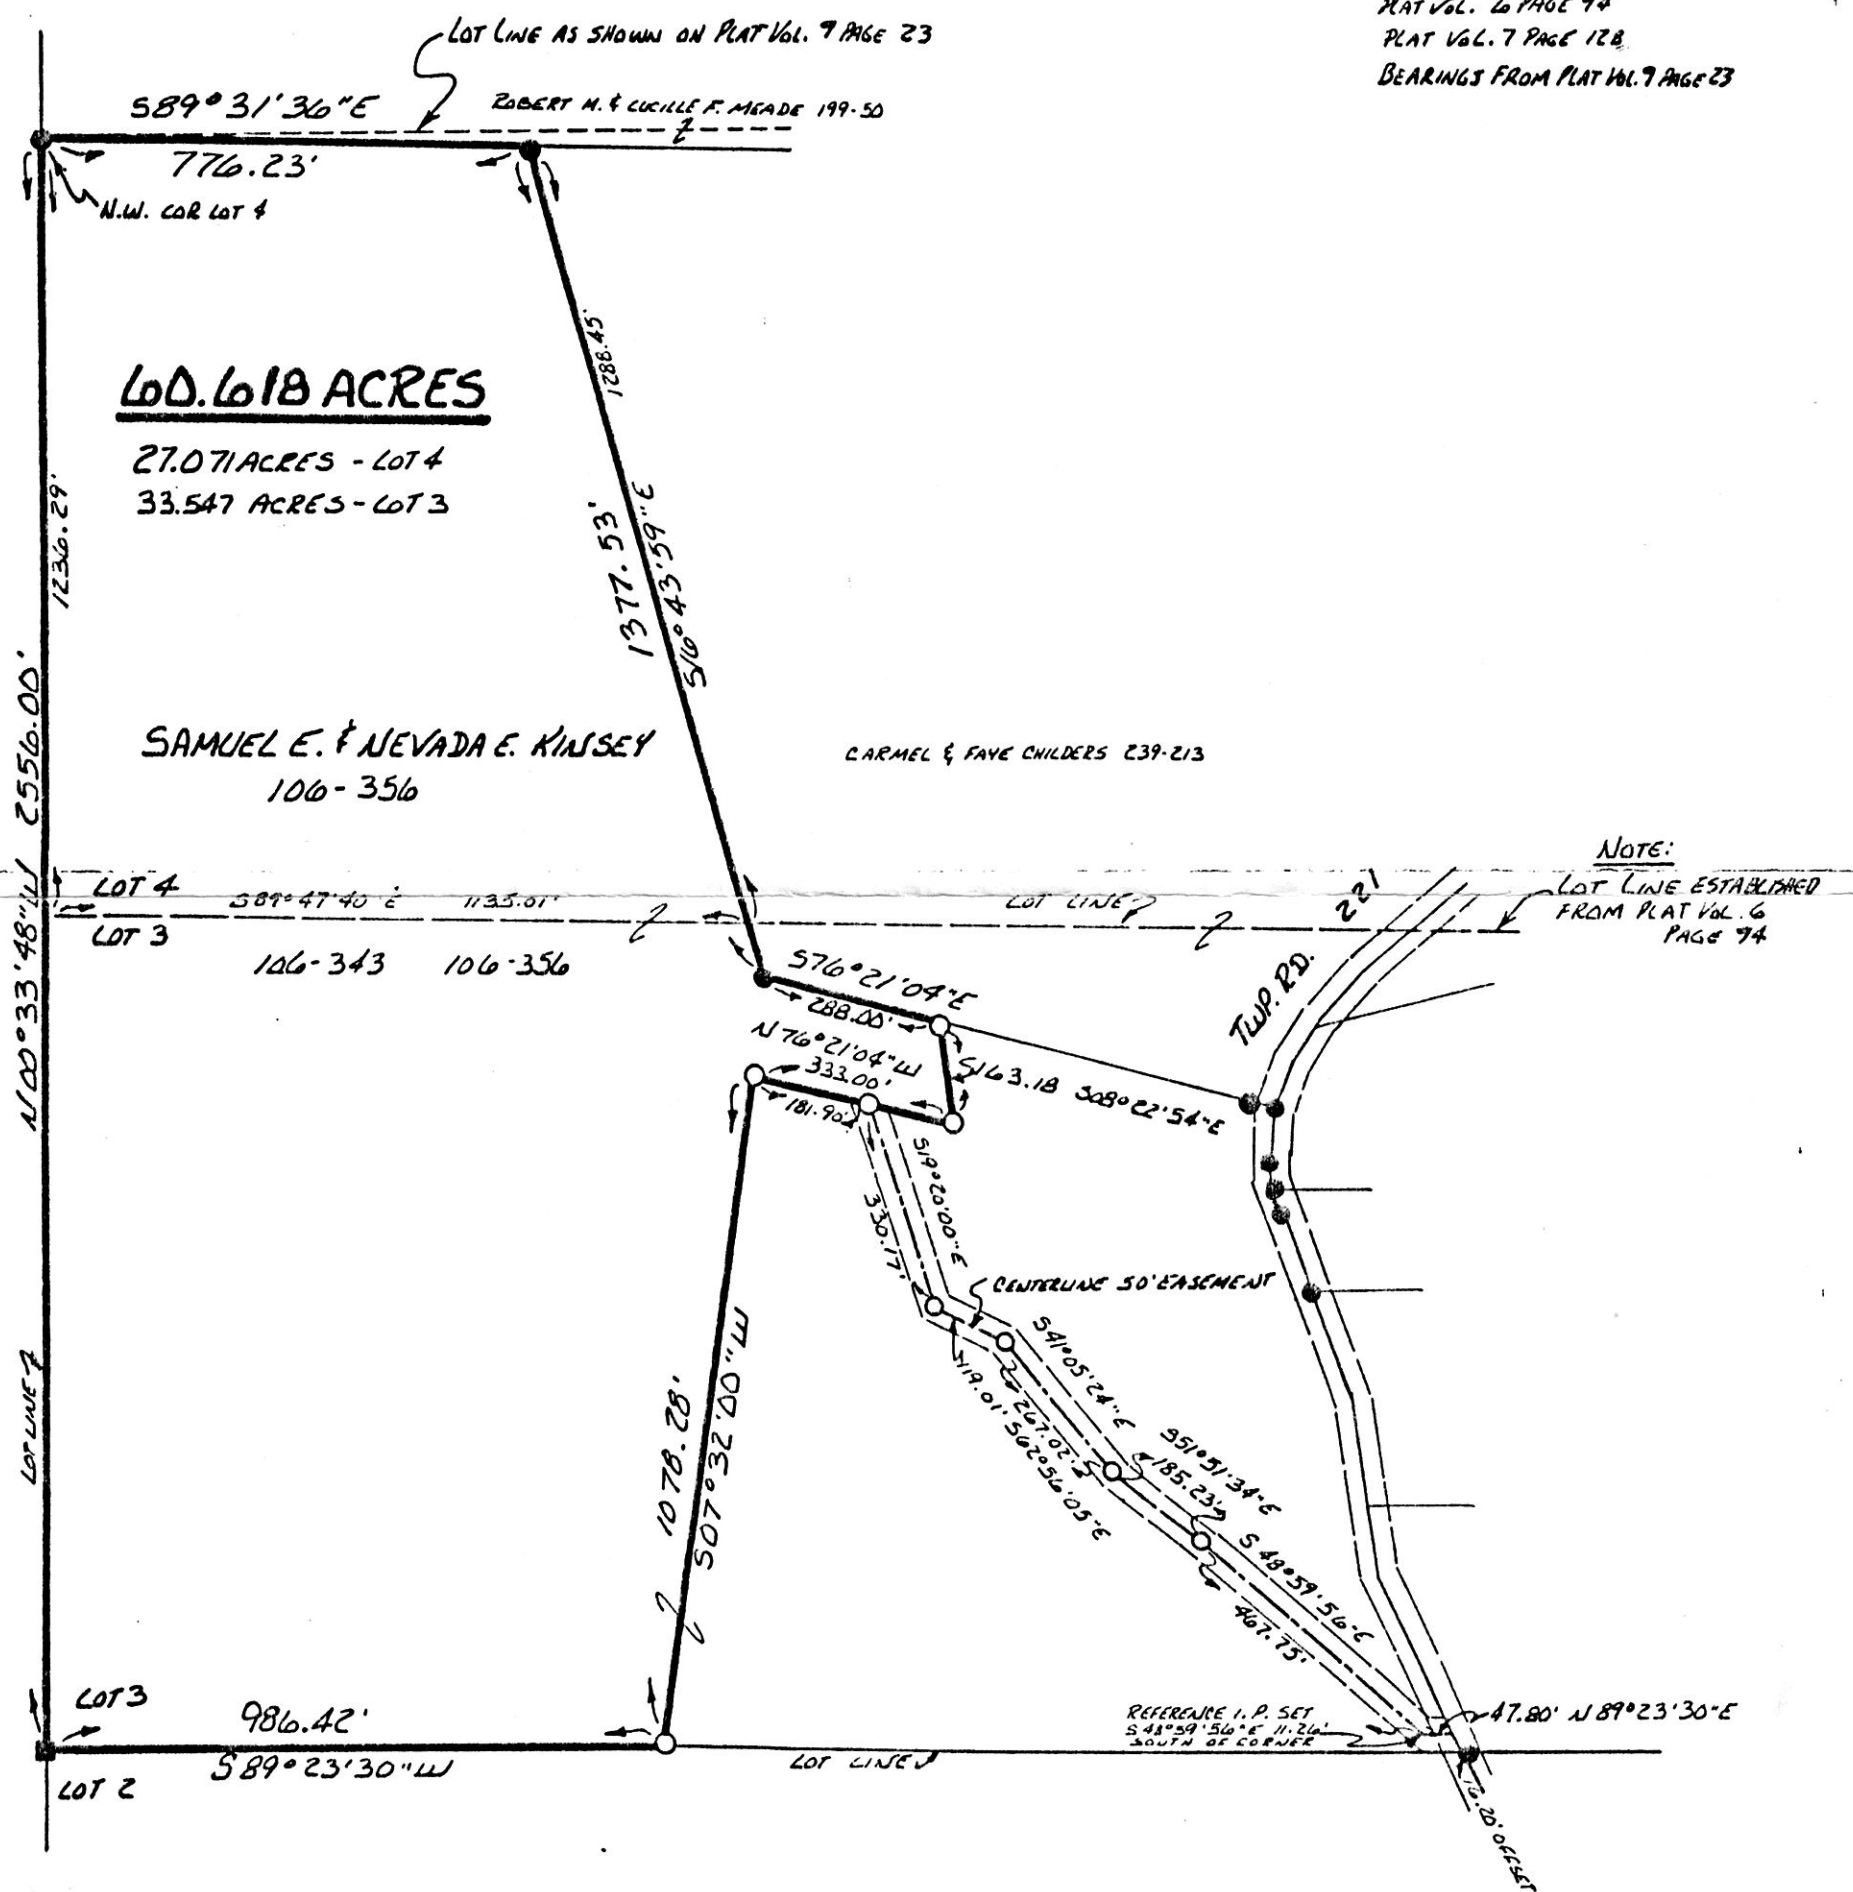

169609

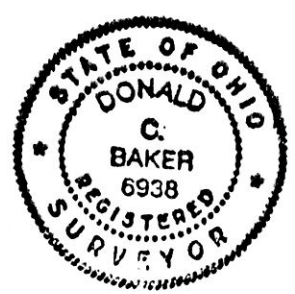

I CERTIFY THIS SURVEY TO BE CORRECT TO THE BEST OF MY KNOWLEDGE.

Donald C. Baker
DONALD C. BAKER P.S. 6938
4321 T.R. 252
GLENMONT, OHIO 44628

SEPT. 20, 1990

INDEXED

REG'D OCT 12 1990
AT 9:46 O'CLOCK AM
RECORDED OCT 15 1990
Plat VOL 12 PG. 542
Holmes Co. Ohio Fee: \$9.35
Richard Gravena Recorder

1324-M3

Deed Vol. 249 Page 14

PLAT APPROVED
10/11/90 B