


169702

pd. 5000

RESURVEY OF DEED VOL. 247
PAGE 829

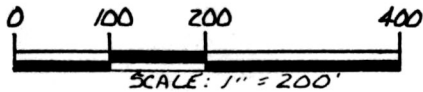


- ▲ R.R. SPIKE FOUND
- IRON PIN FOUND
- △ R.R. SPIKE SET
- 5/8" REBAR WITH I.D. CAP SET
I.D. CAP MARKED "BAKER 6938"

RICHLAND TOWNSHIP
S.E. QTR. SECTION 23
TWP. 8N RANGE 9W
HOLMES COUNTY, OHIO

REFERENCES:

- PLAT VOL. 1 PAGE 385
- DEED VOL. 209 PAGE 179
- DEED VOL. 224 PAGE 837

BEARINGS FROM DEED VOL. 247
PAGE 829

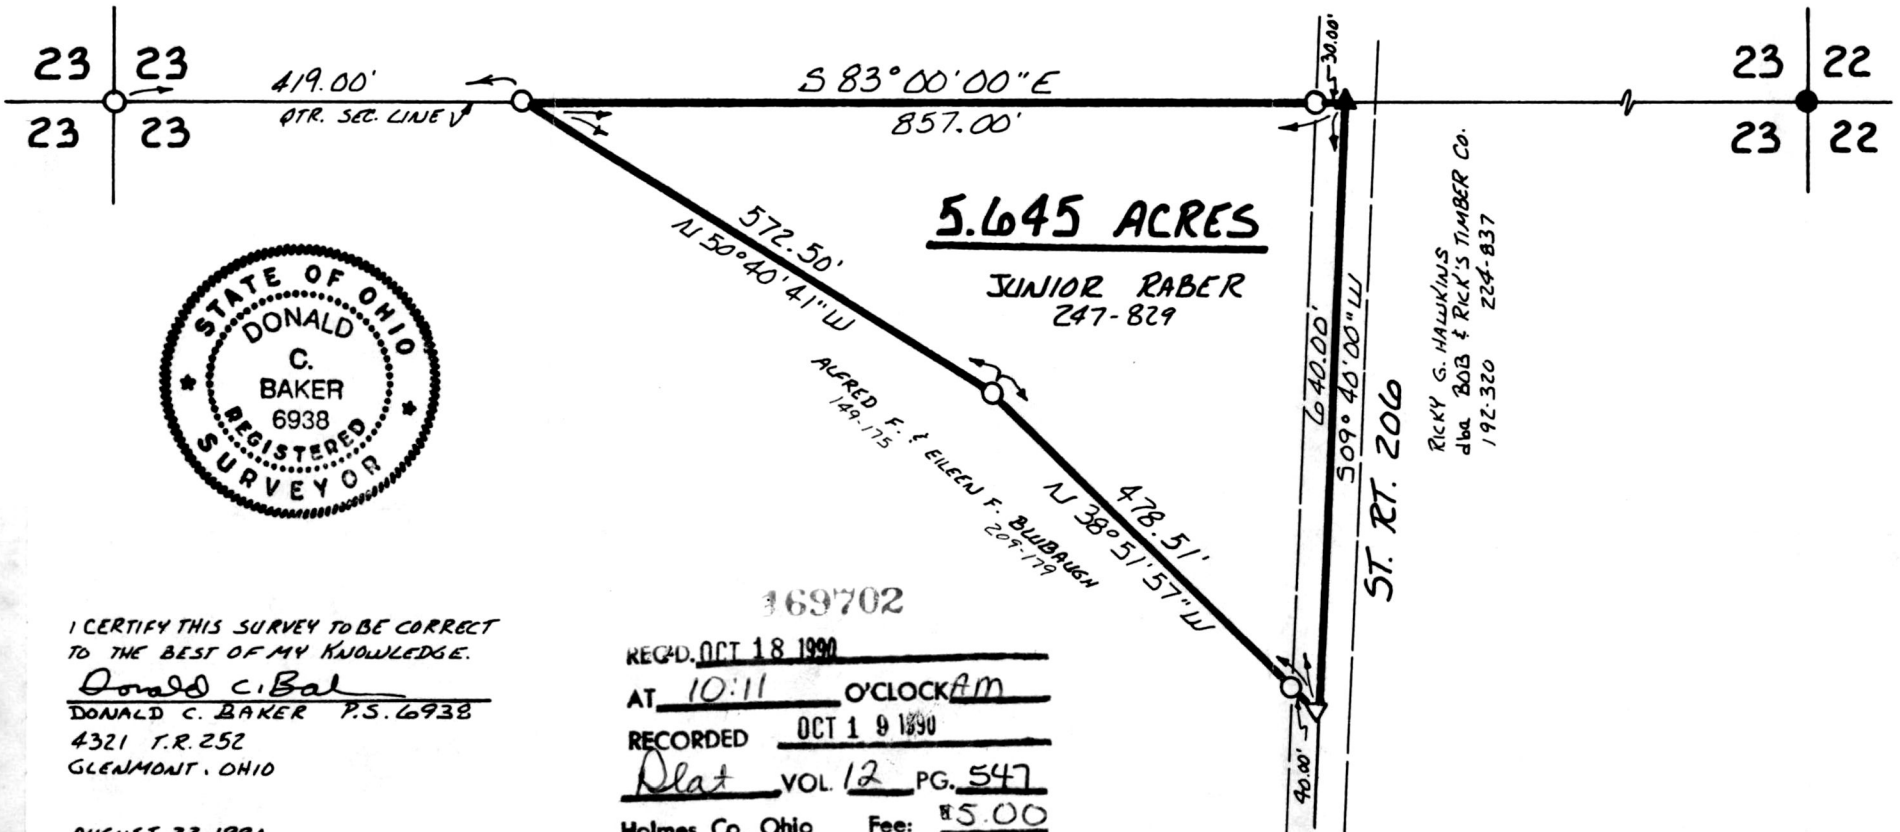

VOL 12 PAGE 547

I CERTIFY THIS SURVEY TO BE CORRECT TO THE BEST OF MY KNOWLEDGE.

Donald C. Baker
DONALD C. BAKER P.S. 6938
4321 T.R. 252
GLENMONT, OHIO

AUGUST 22, 1990

169702

REC'D. OCT 18 1990

AT 10:11 O'CLOCK AM

RECORDED OCT 19 1990

Plat VOL 12 PG. 547

Holmes Co. Ohio Fee: \$5.00

Richard Graven Recorder

Ervin Raber

PLAT APPROVED
10/18/90B

1288-MS