


pg. 35

**RICHLAND TOWNSHIP
N.W. QTR. SECTION 10
TWP. 8N RANGE 9W
HOLMES COUNTY, OHIO**

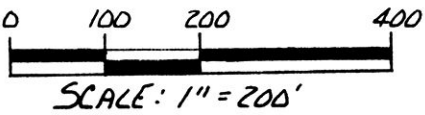

- IRON PIN FOUND
- 5/8" REBAR WITH I.D. CAP SET
- I.D. CAP MARKED "BAKER 6938"

REFERENCES:

- PLAT VOL. 8 PAGE 686
- DEED VOL. 242 PAGE 91
- DEED VOL. 184 PAGE 700

BEARINGS FROM PLAT VOL. 7 PAGE 99

(0.976 Ac.)

This plat not approved for any use that generates wastewater.

Sanitarian *[Signature]* Date 10/4/90



SPLIT APPROVED
900184



I CERTIFY THIS SURVEY TO BE CORRECT TO THE BEST OF MY KNOWLEDGE.

Donald C. Baker
DONALD C. BAKER P.S. 6938
4321 T.R. 252
GLENMONT, OHIO

AUGUST 9, 1990

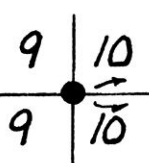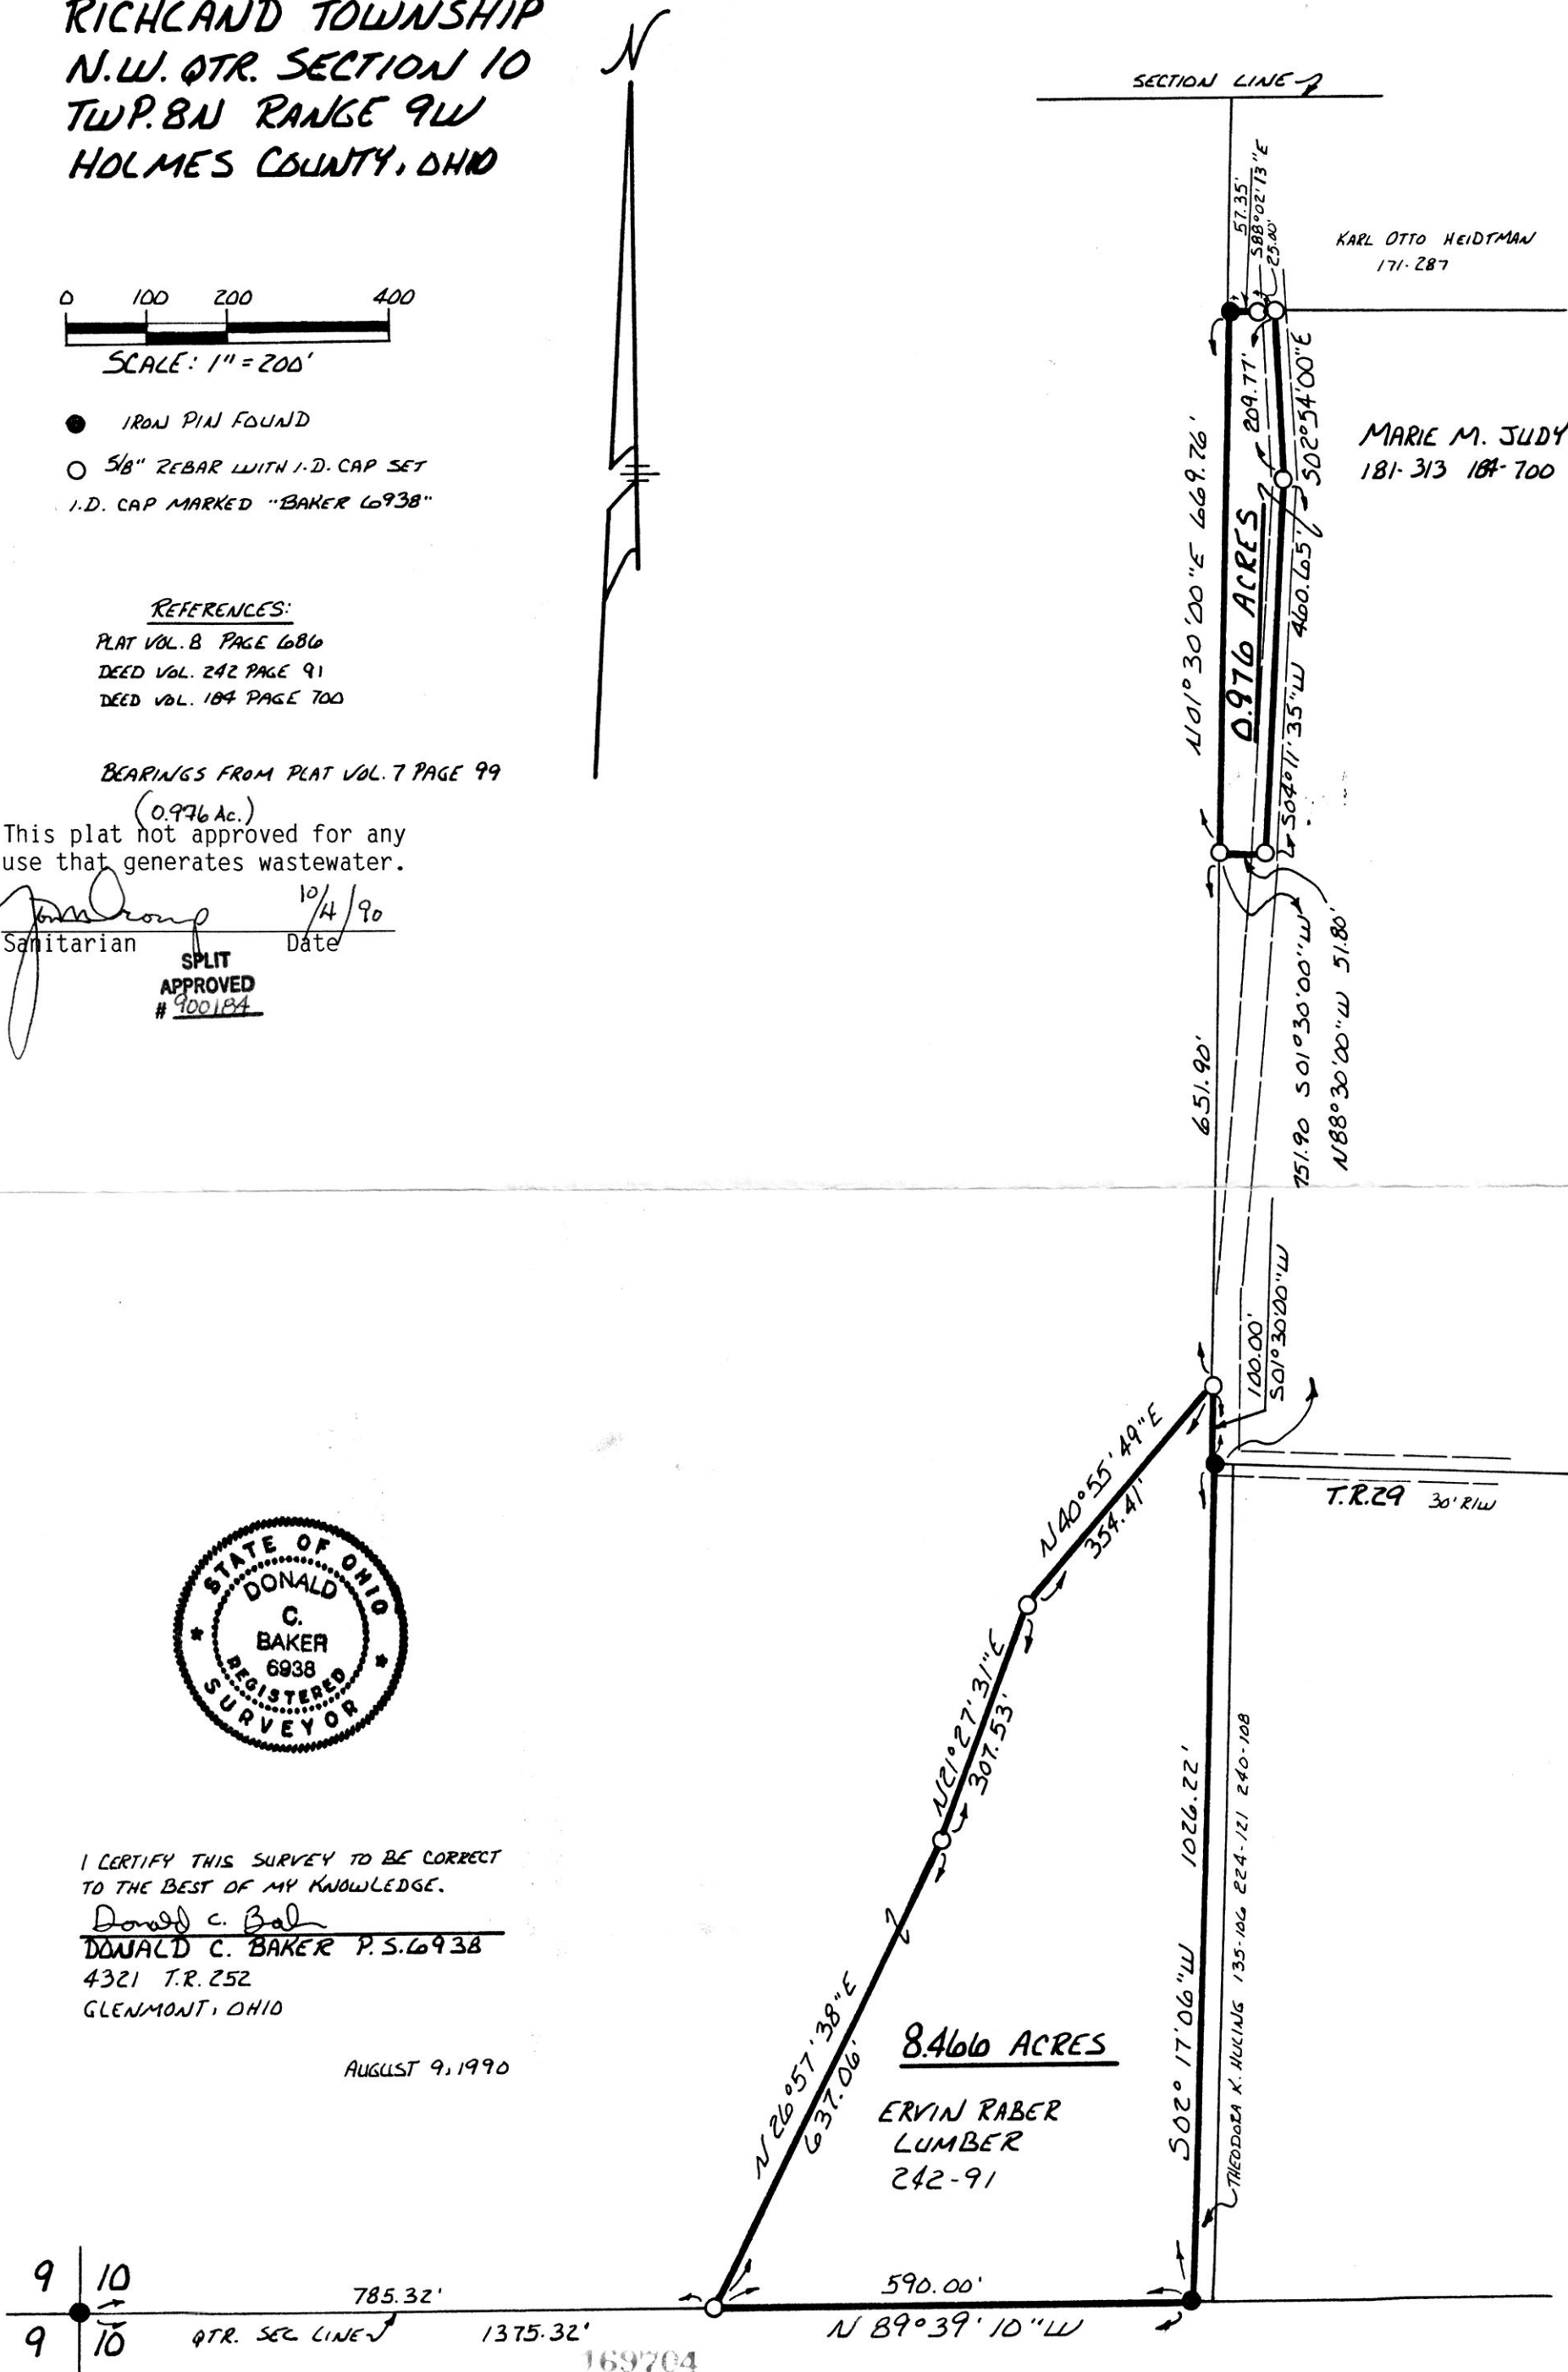

Rec'd. OCT 18 1990 AT 10:13 O'CLOCK AM
Recorded OCT 18 1990 Holmes Co. Ohio Fee: \$9.35
Plat Vol. 12 Pg. 548 Recorder Richard Gavenne
Ervin Raber

1259-MS

PLAT APPROVED
10/5/90 *[Signature]*