


(0.259 ac.)
This plat not approved for any
use that generates wastewater.

SPLIT
APPROVED
900201

Sanitarian *[Signature]* Date 11/5/90

WASHINGTON TOWNSHIP
S.W. QTR. SECTION 25
TWP. 20N RANGE 15W
HOLMES COUNTY, OHIO

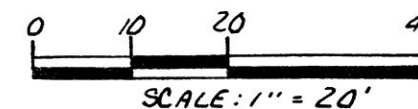


- ▲ R.R. SPIKE FOUND
- IRON PIN FOUND
- 5/8" REBAR WITH 10 CAP SET I.D. CAP MARKED "BAKER 6938"

REFERENCES:

DEED VOL. 140 PAGE 518
SURVEY RECORD 4-112
PLAT VOL. 1 PAGE 389
PLAT VOL. 1 PAGE 390
PLAT VOL. 2 PAGE 98
PLAT VOL. 4 PAGE 112

BEARINGS FROM PLAT VOL. 13 PAGE 68

NOTE:
ALL IRON PINS SHOWN ON THIS PLAT
AS BEING FOUND, WERE SET IN
PLAT VOL. 13 PAGE 68

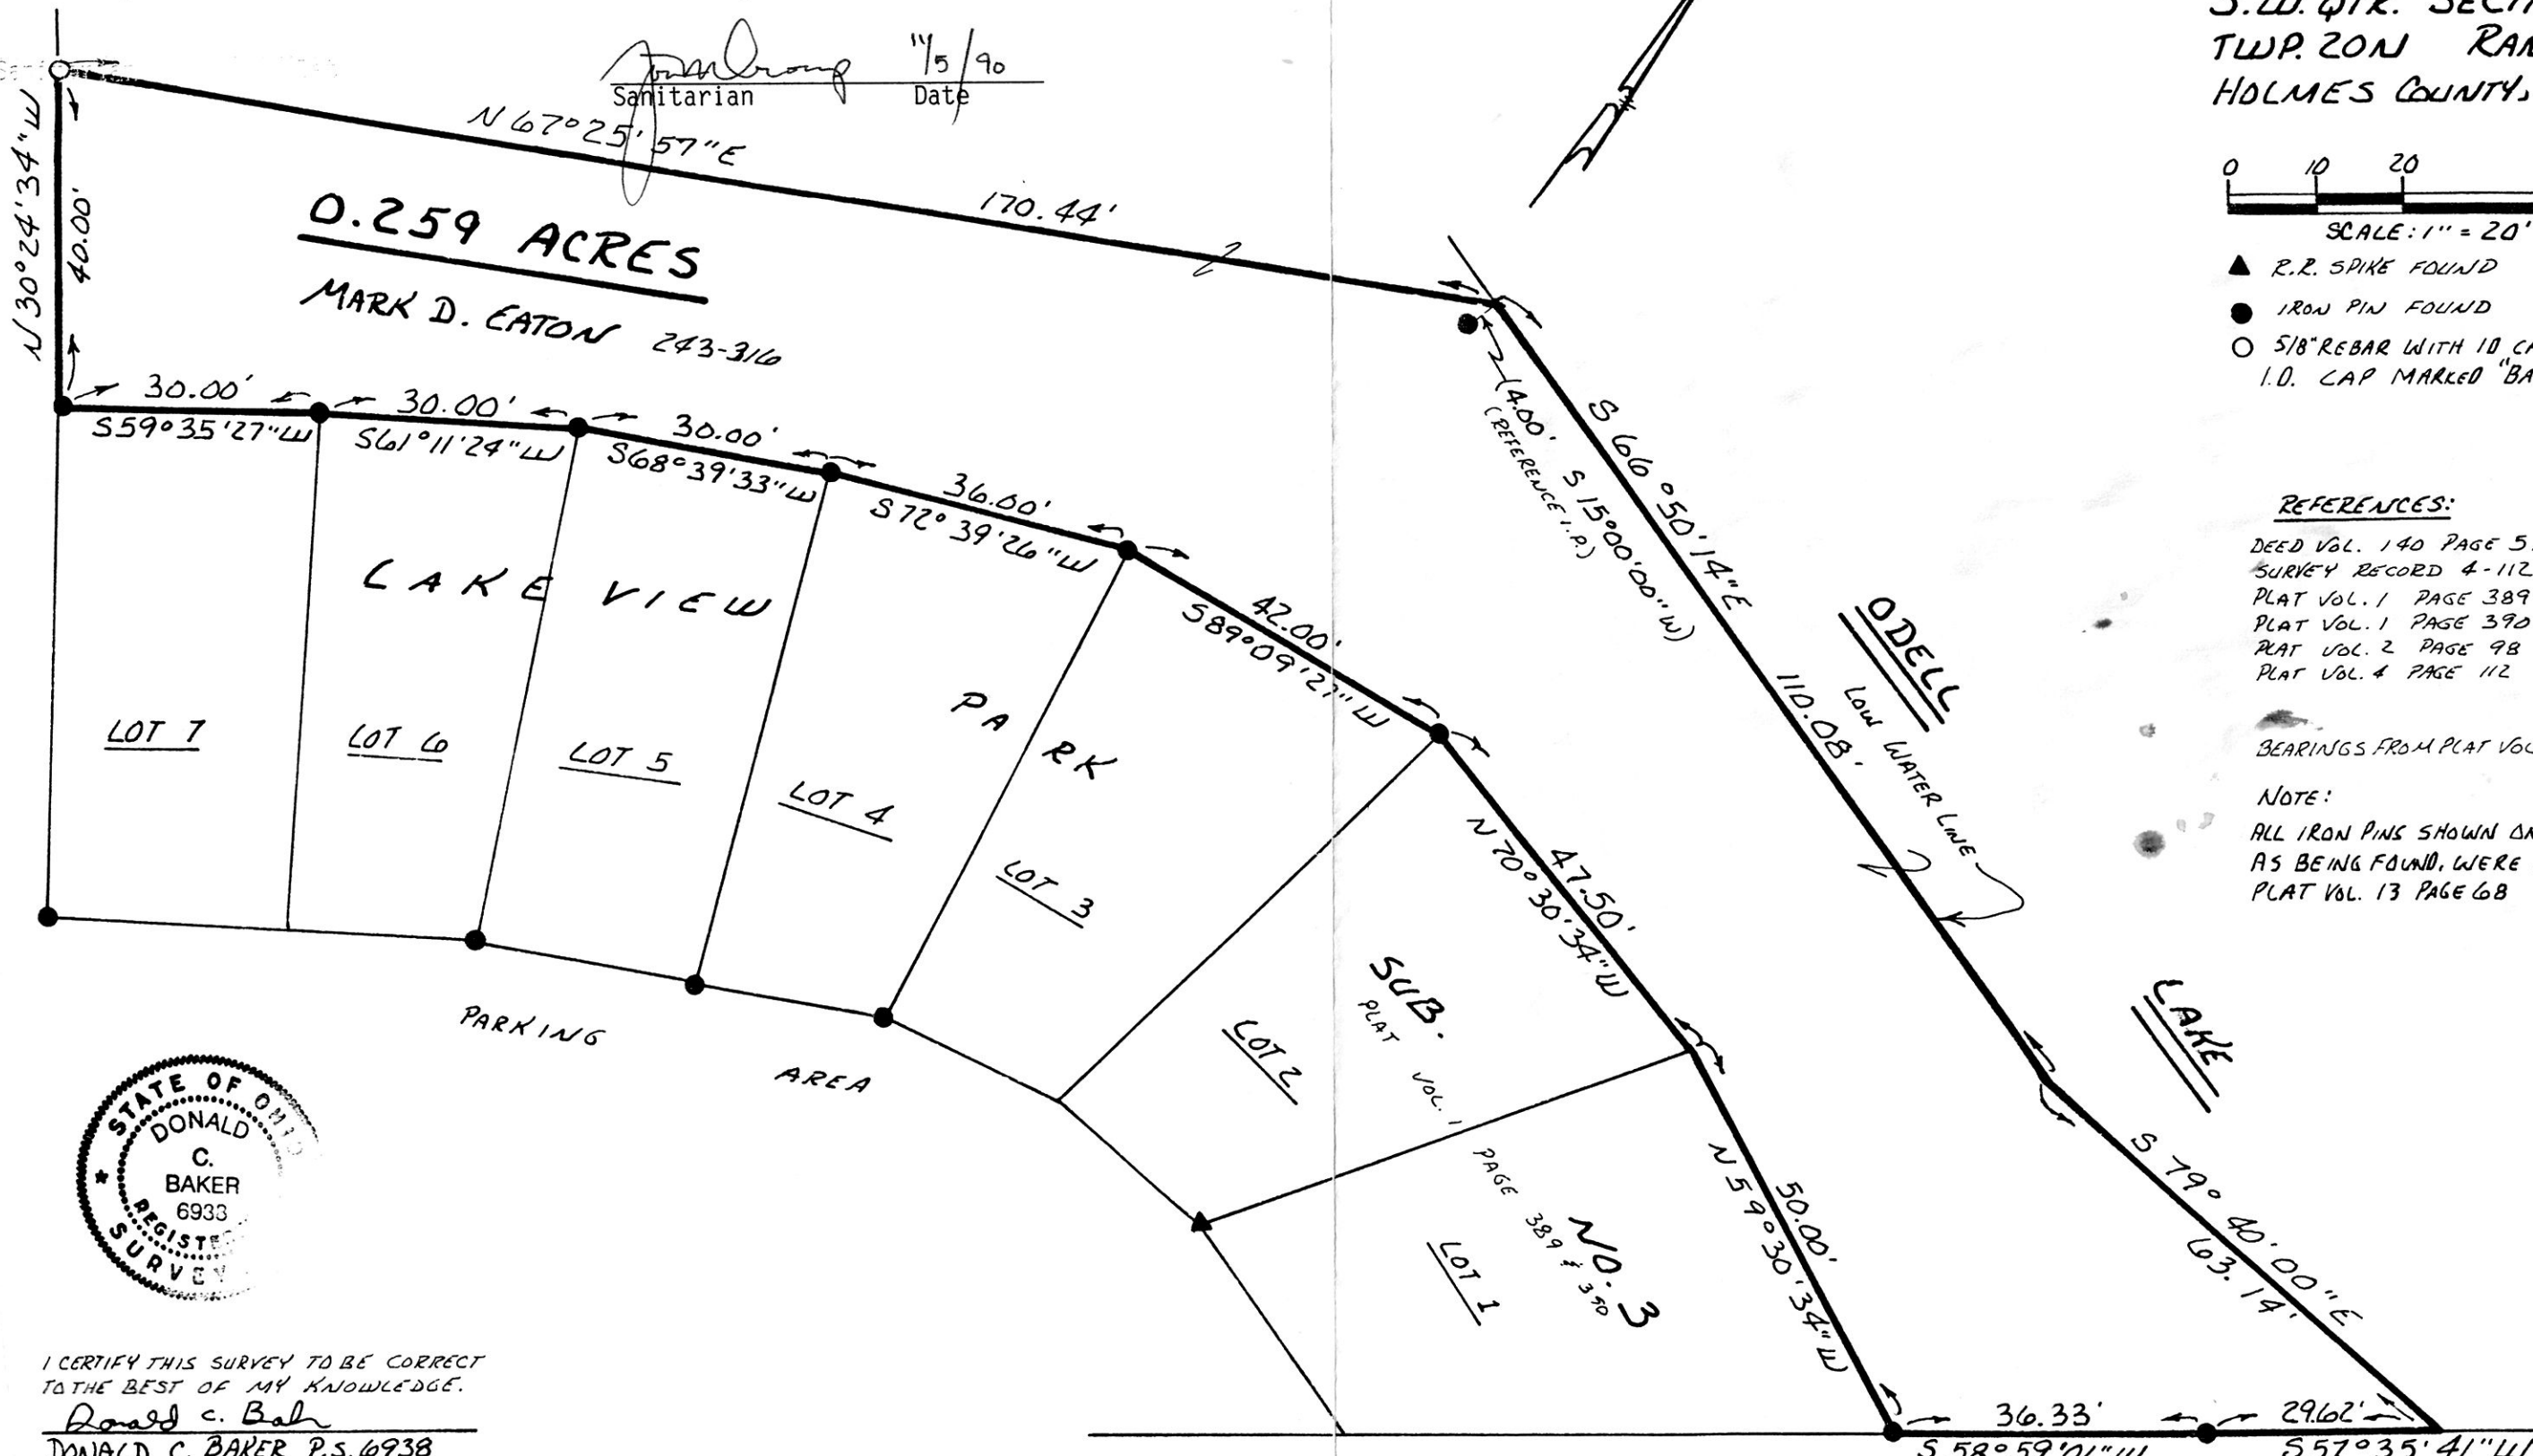

I CERTIFY THIS SURVEY TO BE CORRECT
TO THE BEST OF MY KNOWLEDGE.

Donald C. Baker
DONALD C. BAKER P.S. 6938
4321 T.R. 252
GLENMONT, OHIO 44628

NOVEMBER 1, 1990

Rec'd. NOV 9 1990

Recorded NOV 13 1990

Plat Vol. 12

AT 9:15 O'CLOCK AM

Holmes Co. Ohio Fees \$9.35

Pg. 558 Recorder *Richard Givens*

OAK GROVE PARK ALLOTMENT
P.V. 2-98 P.V. 4-112

Deed Vol. 249 Page 373

Dan

PLAT APPROVED
11/6/90 B

1379-MS

VOL 12 PAGE 558