


Vol. 217 Pg. 941 Roy A. & Martha Schlaabach
Vol. 217 Pg. 945 Abe J. & Berna Schlaabach

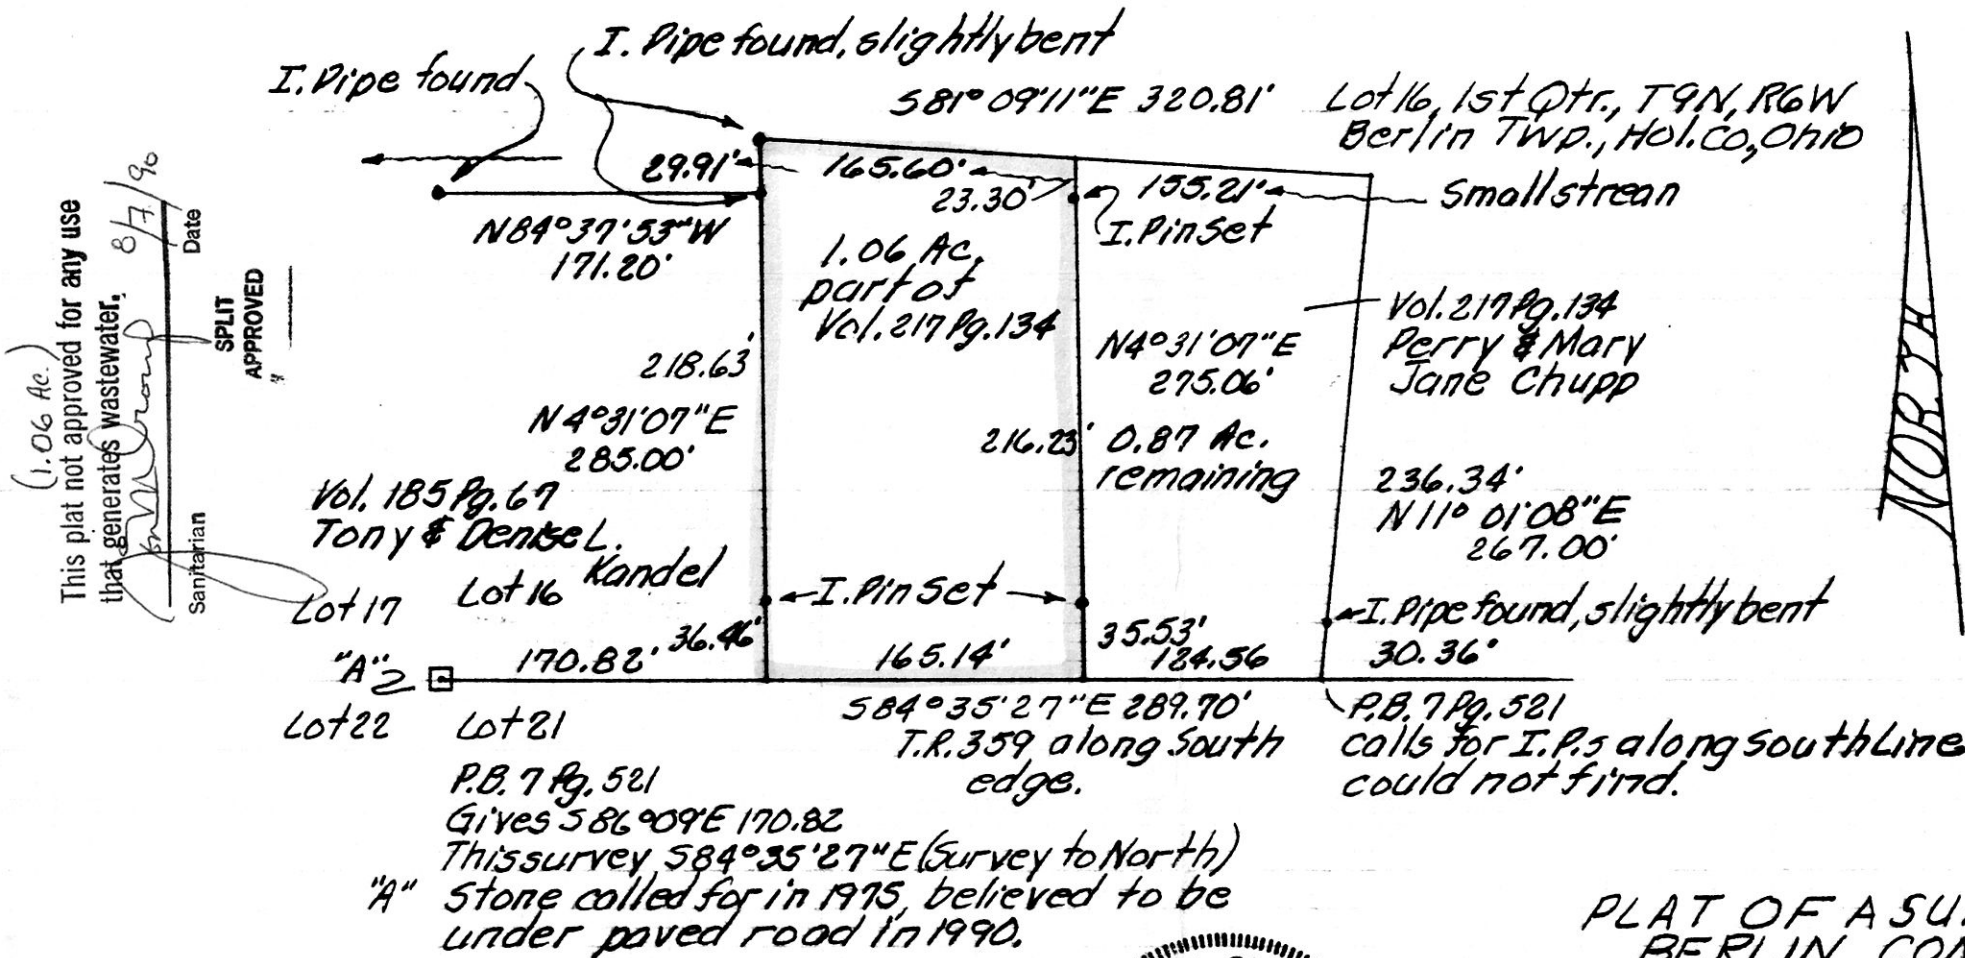


(1.06 Ac.)
 This plat not approved for any use that generates wastewater.
 Date 8/7/90
 Sanitarian
 SPLIT APPROVED

NORTH

PLAT OF A SURVEY FOR BERLIN CONTRACTORS
Known as part of Lot 16, 1st Qtr., T9N, R6W of Berlin Twp., Hol. Co., Ohio.

Robert L. Kasner P.S. 5193
P.E. 28820
215190

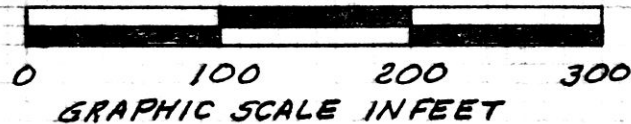

170266
 Rec'd. DEC 07 1990 AT 1:55 O'CLOCK PM
 Recorded DEC 10 1990 Holmes Co. Ohio Fee: \$5.00
 Plat Vol. 12 Pg. 575 Recorder: Richard Grainger TOM G.

PLAT APPROVED
12/7/90 B