


WASHINGTON ST. 49.5'

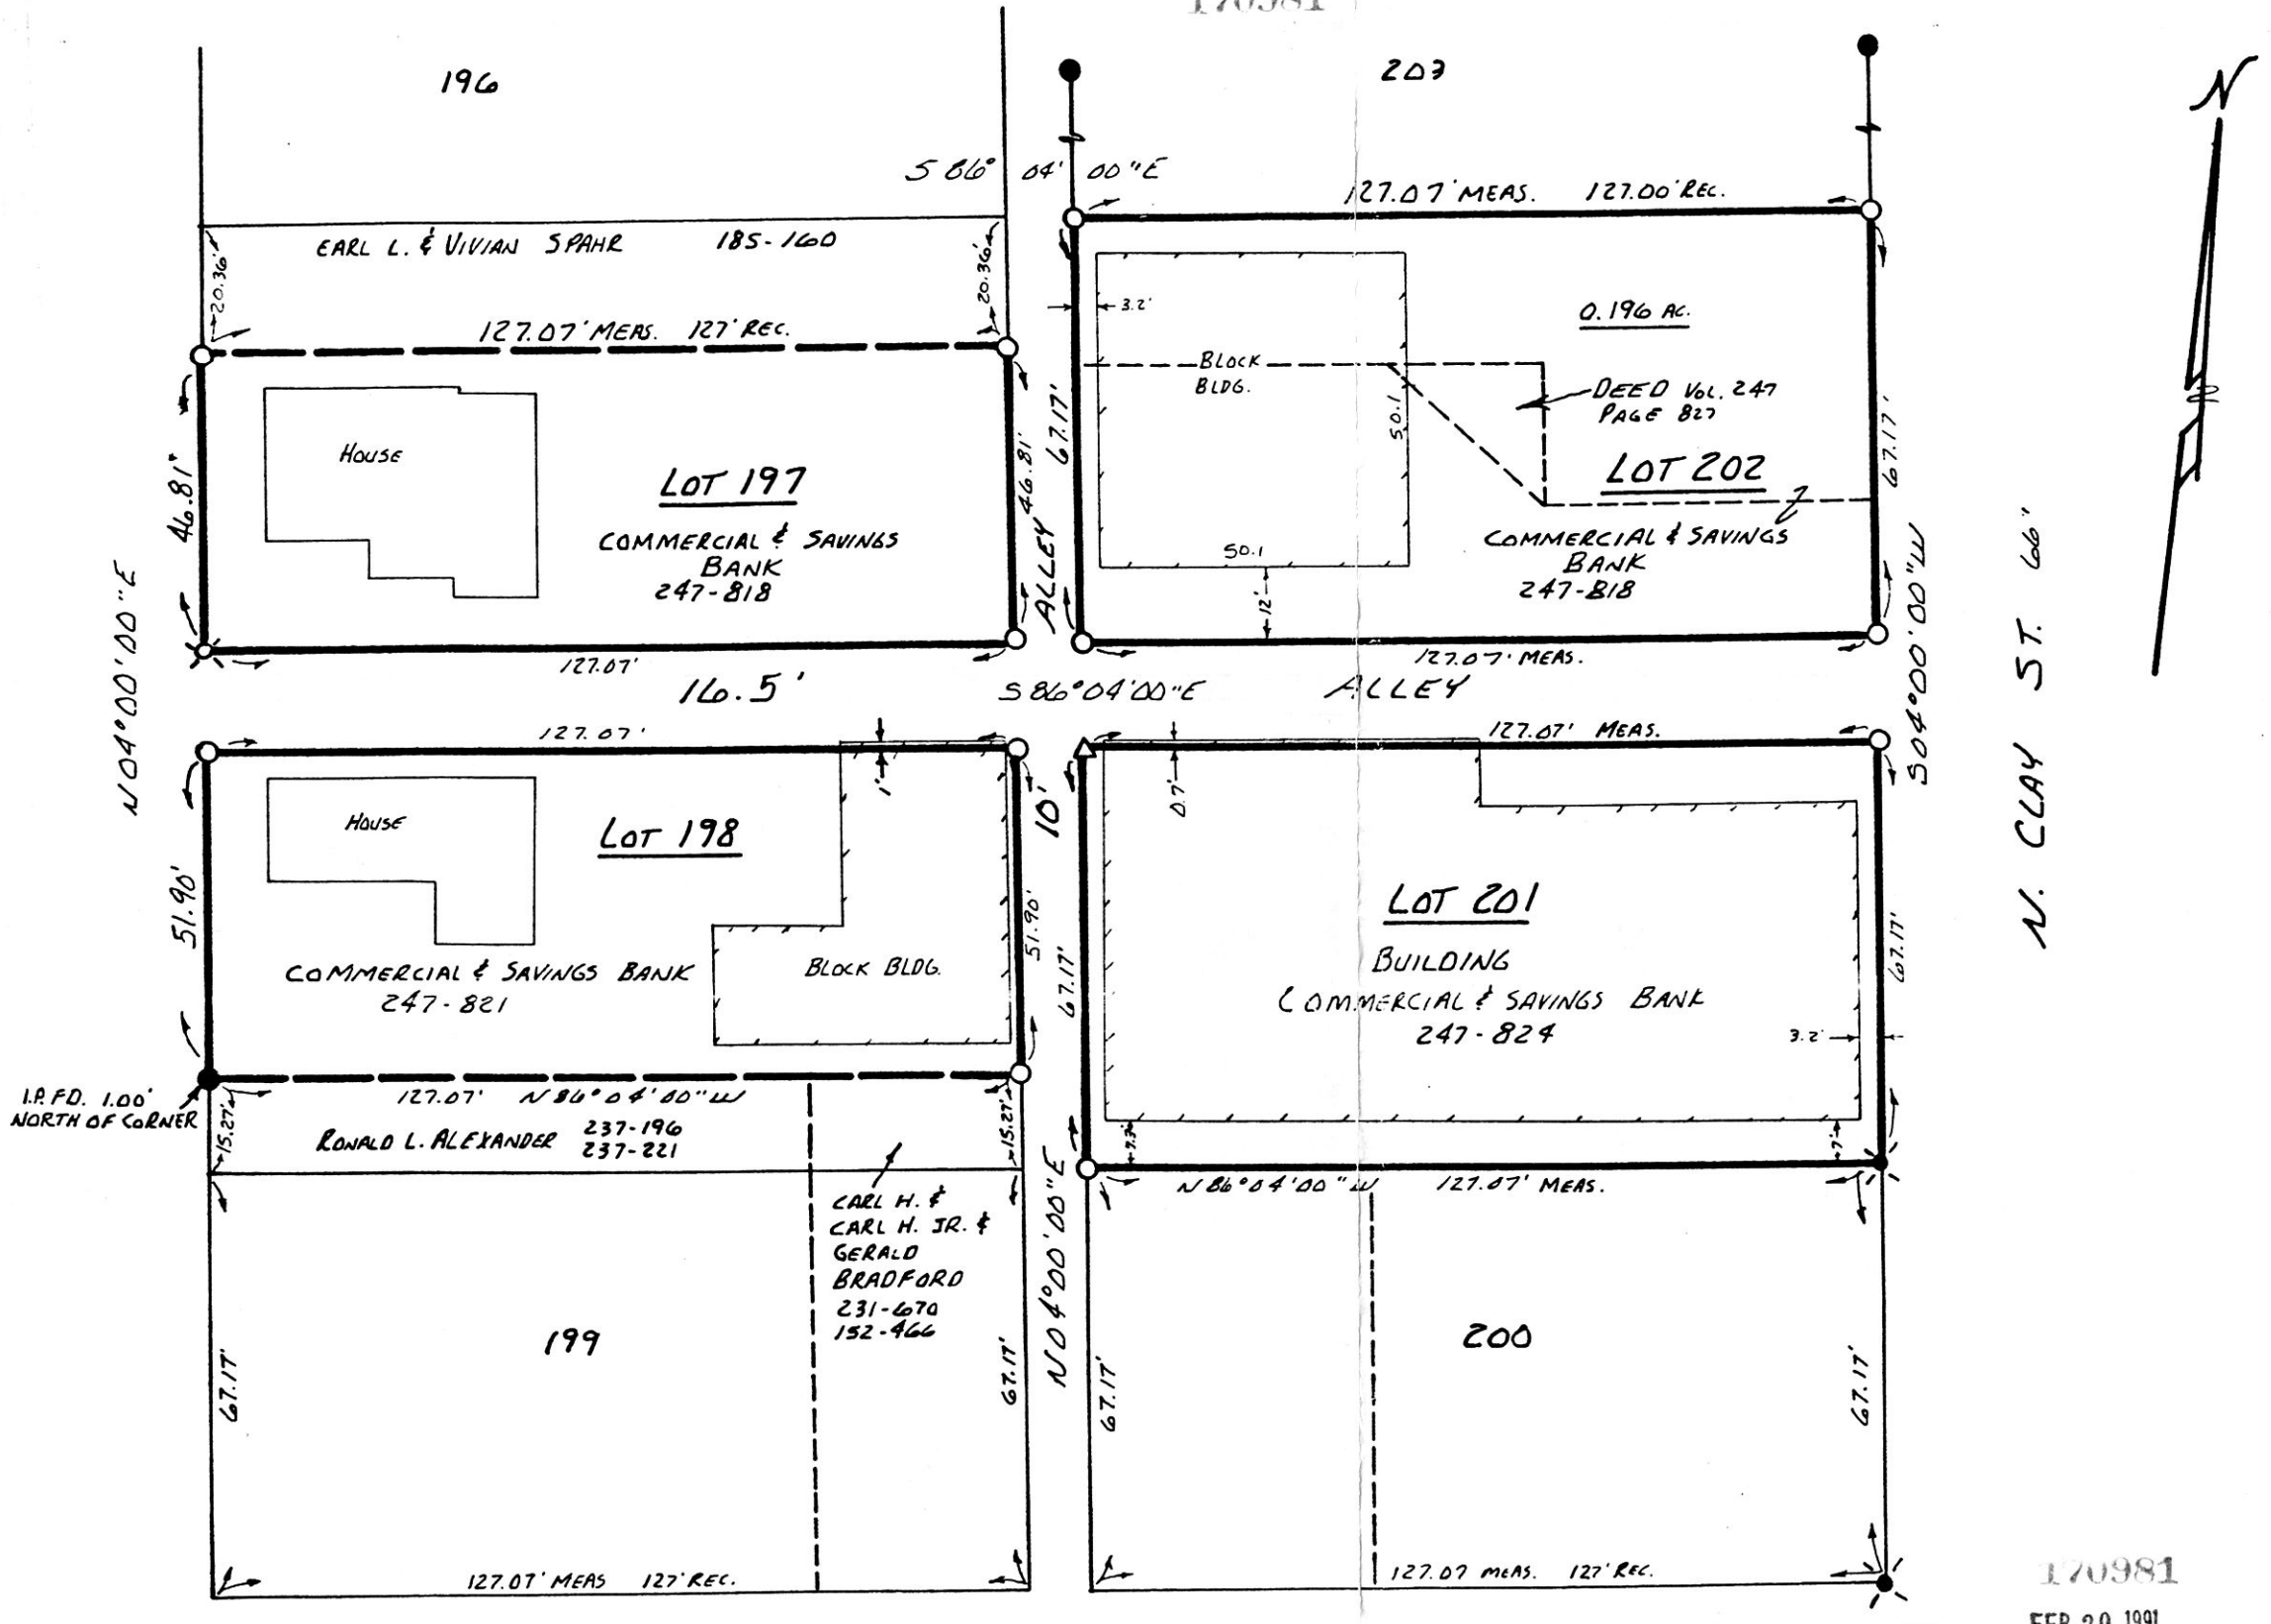

VILLAGE OF MILLERSBURG
LOTS 201 & 202 & PART OF
LOTS 197 & 198

HARDY TOWNSHIP
N.W. QTR. SEC. 12
T-9N R-7W
HOLMES COUNTY, OHIO



- SCALE: 1" = 30'
- ⊗ "X" FOUND CUT IN STONE
 - IRON PIN FOUND
 - ⊙ DRILL HOLE SET IN CONC.
 - △ R.R. SPIKE SET
 - 5/8" REBAR WITH I.D. CAP SET
 - I.D. CAP MARKED "BAKER 6938"

BEARINGS ASSUMED

NOTE:

LOTS WERE PRORATED PER
PLAT VOL. 4 PAGE 195



170981

REC'D. FEB 20 1991
 AT 2:47 O'CLOCK P.M.
 RECORDED FEB 21 1991
 Plat VOL. 18 PG. 61
 Holmes Co. Ohio Fee: 9.35
 Richard Hansen Recorder

I CERTIFY THIS SURVEY TO BE CORRECT
TO THE BEST OF MY KNOWLEDGE.

Donald C. Baker
 DONALD C. BAKER D.S. 6938
 4321 T.R. 252
 GLENMONT, OHIO

AUGUST 29, 1990

PERKINS ST. 49.5'

Deed Vol. 250 Pg. 449

PLAT APPROVED
 2-20-91 Rg