


SURVEY PLAT of a 1.370 ACRE PARCEL

PART OF LOT 2 - 3rd QUARTER
T-8-N, R-6-W
Mechanic Township
HOLMES COUNTY, OHIO

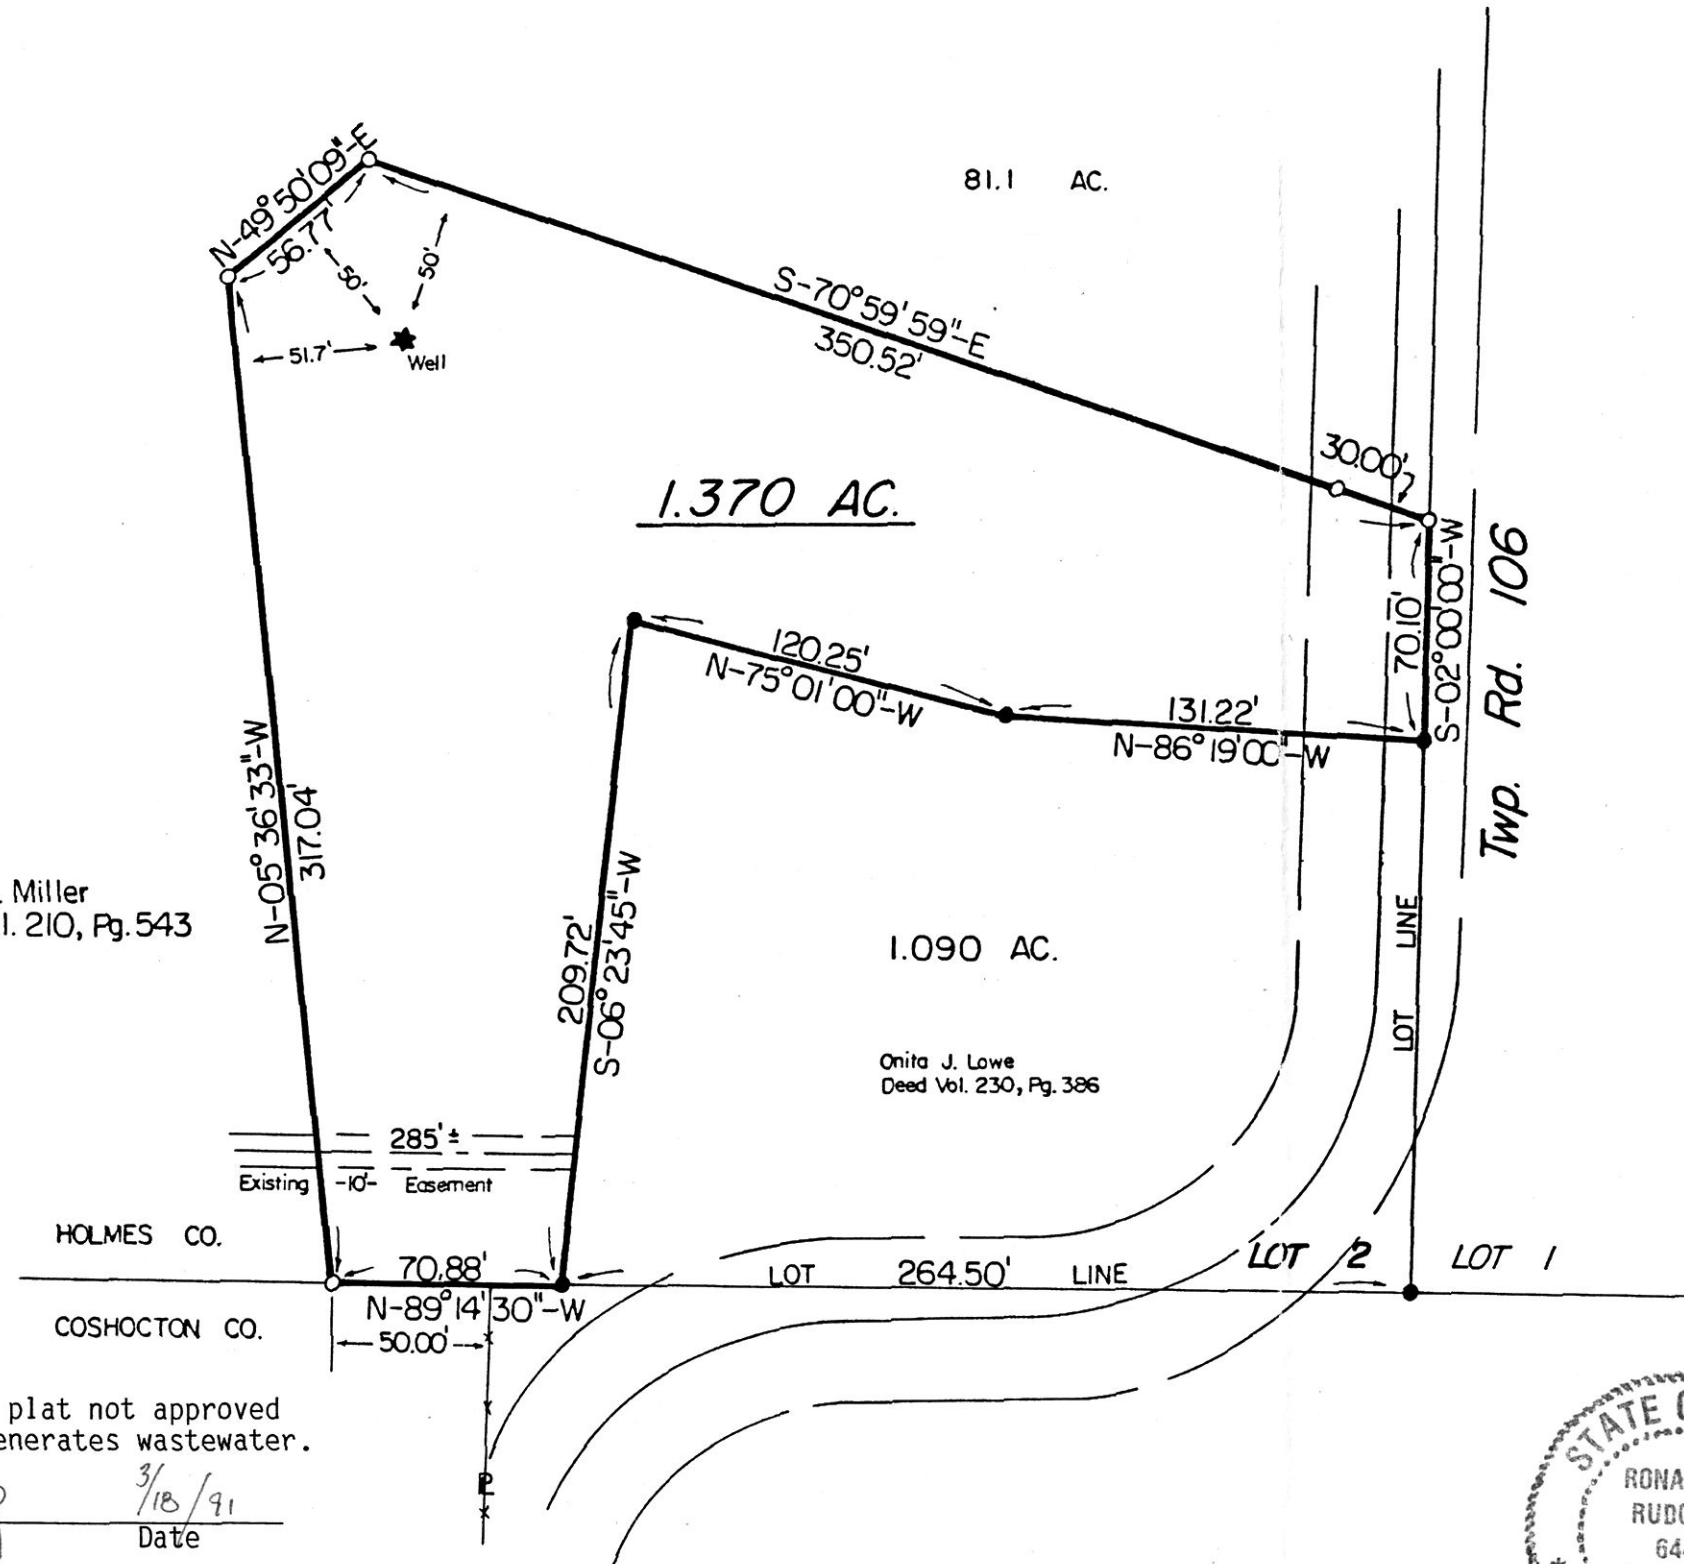


Grantor: Alvin N. Miller
Deed Vol. 210, Pg. 543

1.090 AC.
Onita J. Lowe
Deed Vol. 230, Pg. 386

81.1 AC.

1.370 AC.

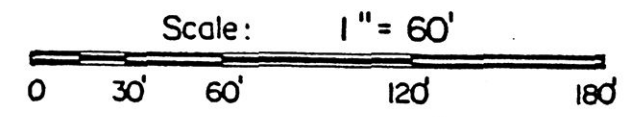

- Iron Pipe or Pin Fd.
- 5/8" x 30" Rebar With Yellow Plastic Cap
Marked RUDOLPH Set 6449

SPLIT APPROVED
910031

This 1.370 acre plat not approved for any use that generates wastewater.

[Signature] 3/18/91
Sanitarian Date



I Certify This Survey And Plat To Be Correct To The Best Of My Knowledge.

22791 [Signature]
Date Ronald G. Rudolph P.S. No. 6449
R.G. RUDOLPH SURVEYING, INC.
405 W. Liberty St.
Wooster, Ohio 44691

Rec'd. APR 2 1991 AT 10:06 O'CLOCK AM
Recorded APR 3 1991 Holmes Co. Ohio Fee: \$9.35 Job No. 4747
Plat Vol. 12 Pg. 630 Recorder: Mary Ellen Sigusta
Deed Vol. 250 Page 793 TOM

PLAT APPROVED
4/1/91 B