
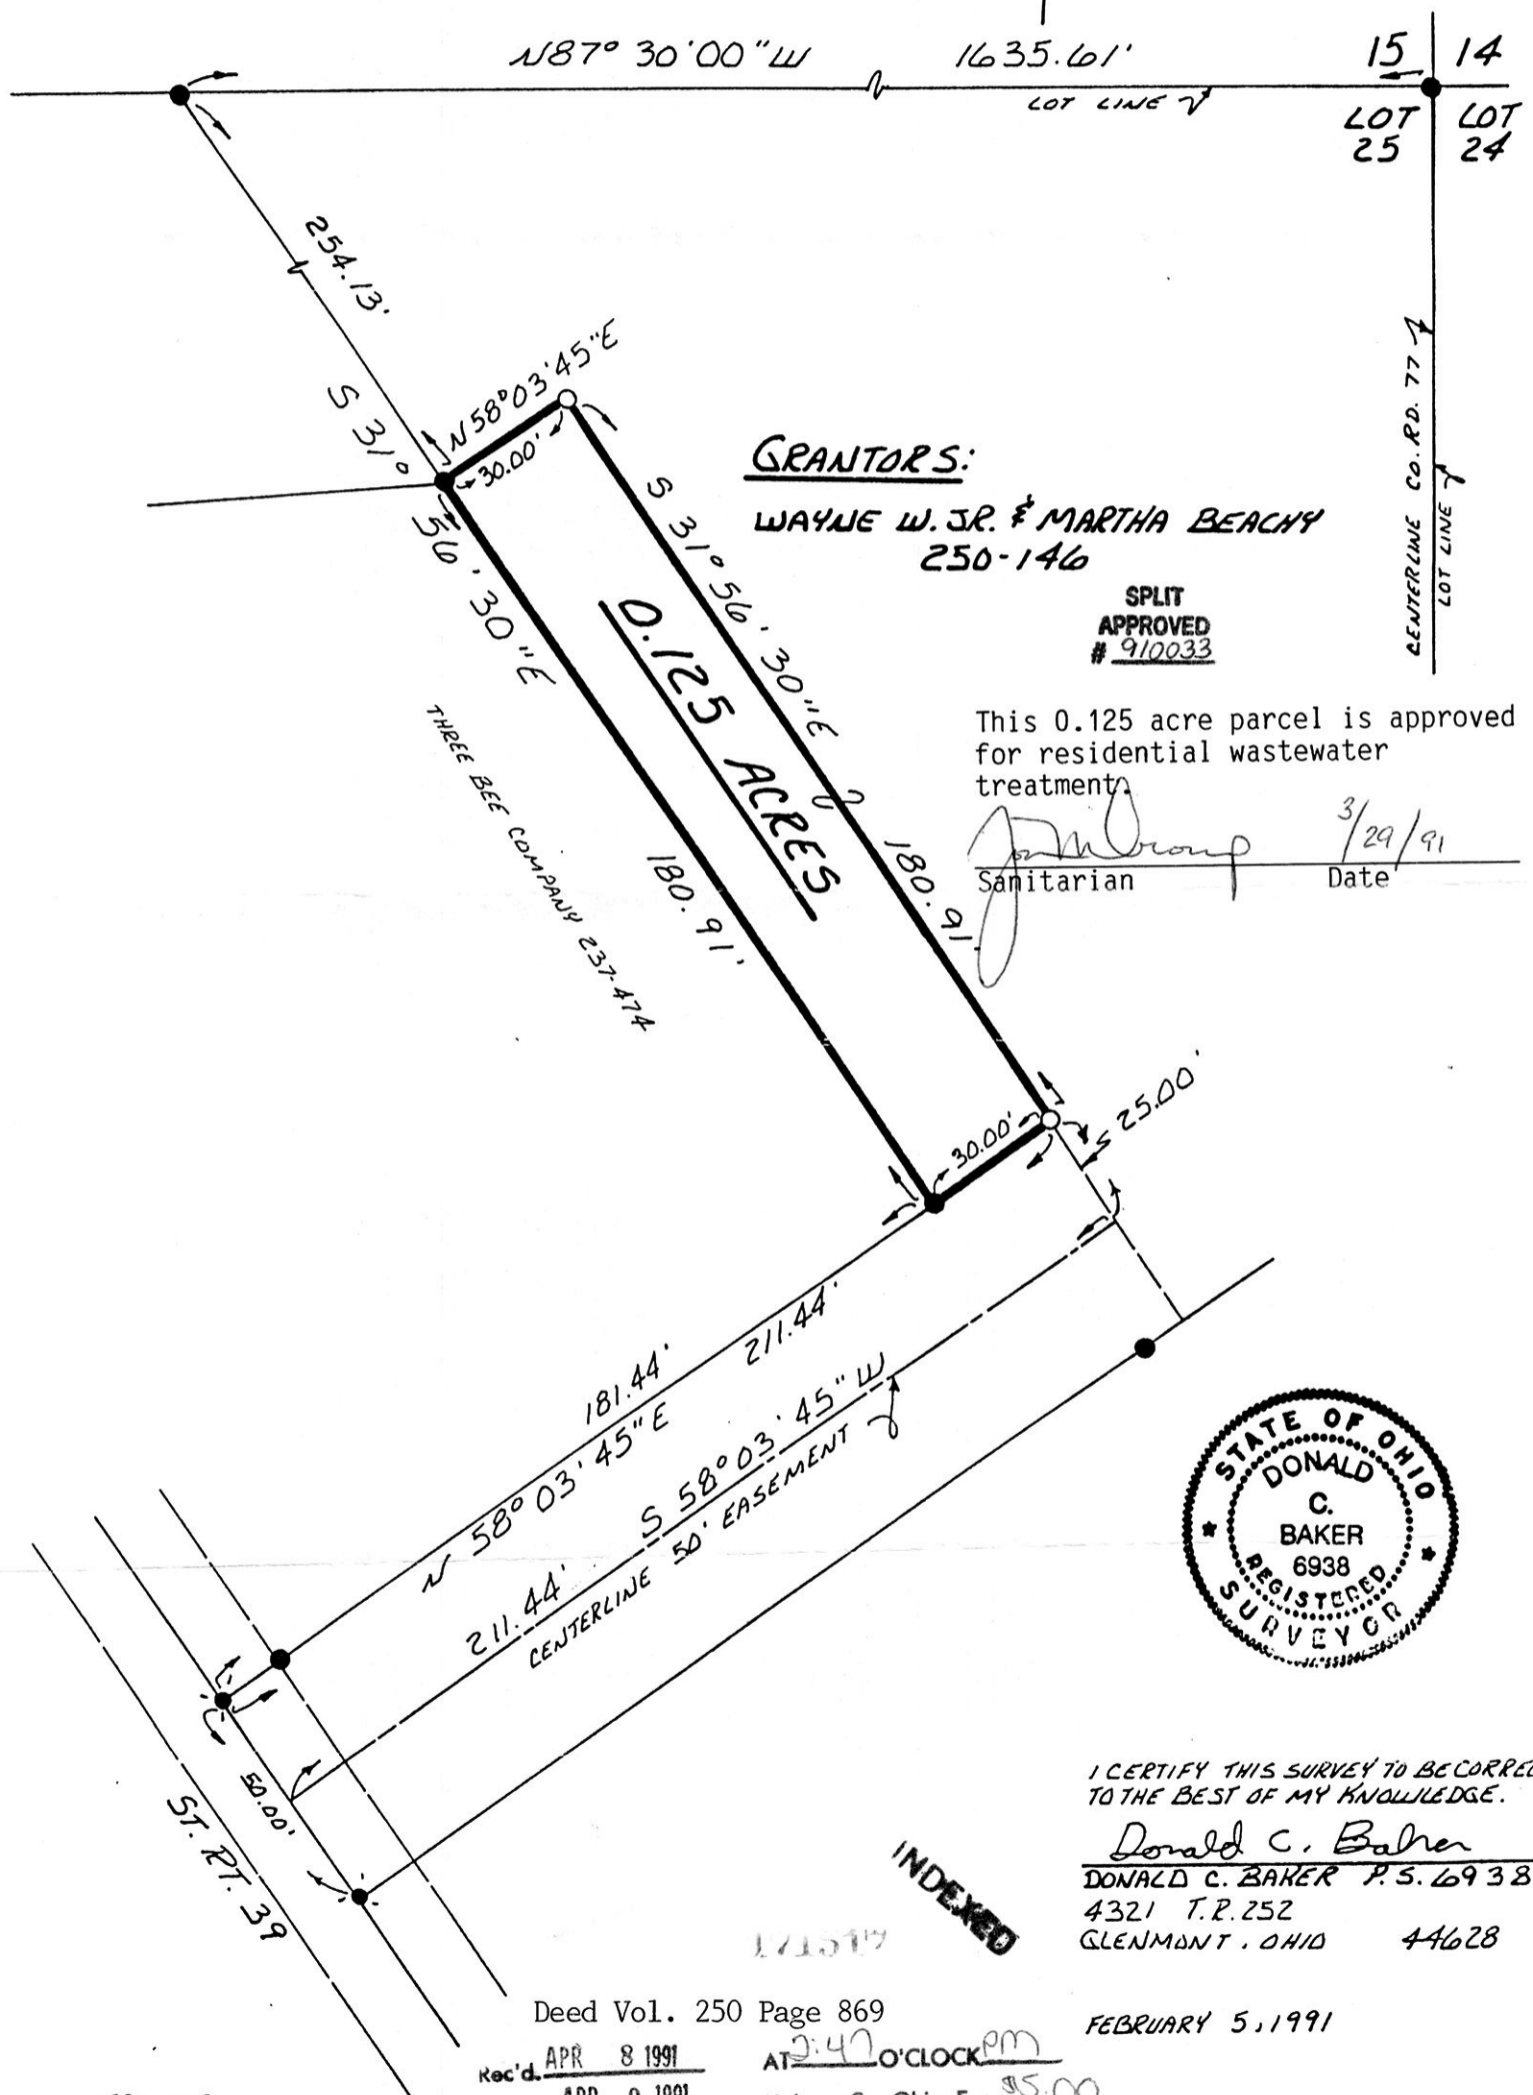


171517

BERLIN TOWNSHIP
3RD. QTR. LOT 25
T-9N ; R-5W
HOLMES COUNTY, OHIO

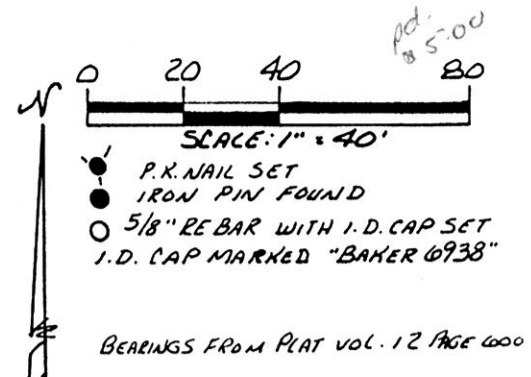

GRANTORS:
WAYNE W. JR. & MARTHA BEACHY
250-146

SPLIT
APPROVED
910033

This 0.125 acre parcel is approved for residential wastewater treatment.

[Signature] 3/29/91
Sanitarian Date



I CERTIFY THIS SURVEY TO BE CORRECT TO THE BEST OF MY KNOWLEDGE.

Donald C. Baker
DONALD C. BAKER P.S. 6938
4321 T.R. 252
GLENMONT, OHIO 44628

INDEXED

Deed Vol. 250 Page 869

FEBRUARY 5, 1991

Rec'd. APR 8 1991

AT 2:47 O'CLOCK PM

Recorded APR 9 1991

Holmes Co. Ohio Fee: \$5.00

Plat Vol. 12

Plat 634 Recorder *Mary Ellen Sigrist*

PLAT APPROVED
4/5/91 B

1531-MLS

Dan