

**OAK GROVE PARK ALLOTMENT NO. 1**  
**PART OF LOT 29 (PLAT VOL. 4 PAGE 89)**

WASHINGTON TOWNSHIP; S.W. QTR. SEC. 25  
 TWP.-20N; RANGE-15W, HOLMES COUNTY, OHIO


- ▲ P.R. SPIKE FOUND
- △ RR SPIKE SET
- IRON PIN FOUND
- 5/8" REBAR WITH I.D. CAP SET  
I.D. CAP MARKED "BAKER 6738"

REFERENCES:

- DEED VOL. 248 PAGE 126
- DEED VOL. 231 PAGE 238
- DEED VOL. 246 PAGE 836
- PLAT VOL. 5 PAGE 114
- PLAT VOL. 10 PAGE 428
- PLAT VOL. 3 PAGE 68

SURVEYED FOR:  
 HARRY, MARY & TERRY JONES

RESURVEY OF DEED VOL. 246 PAGE 836

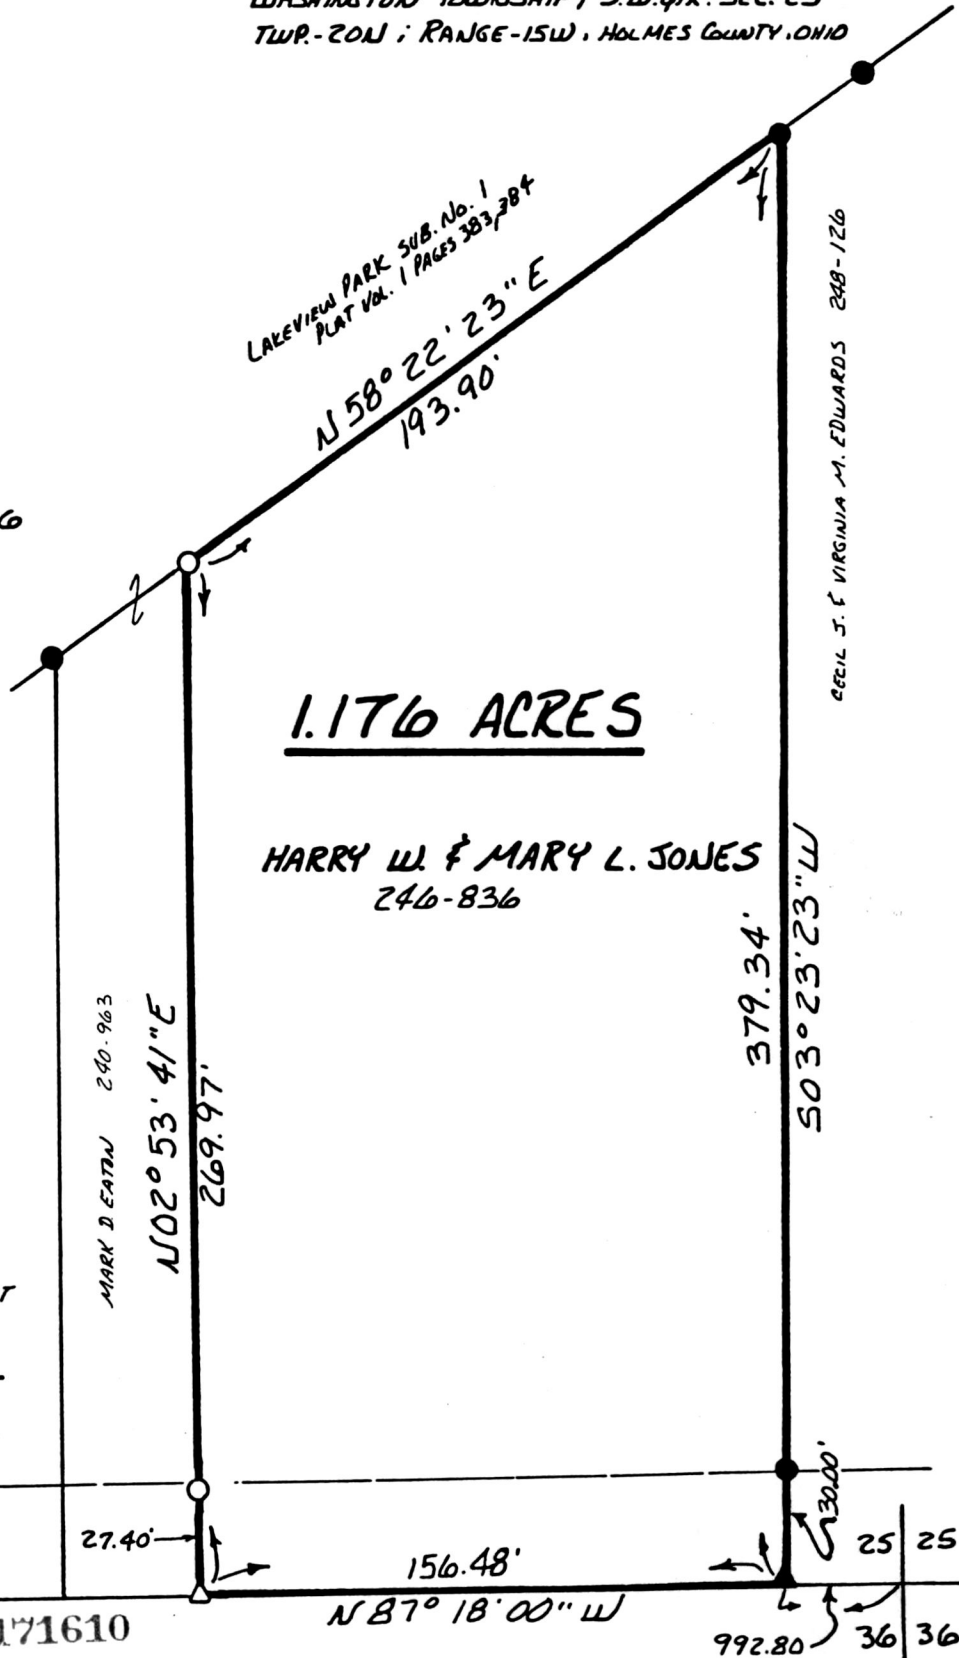

**1.176 ACRES**


**HARRY W & MARY L. JONES**  
 246-836



I CERTIFY THIS SURVEY TO BE CORRECT  
 TO THE BEST OF MY KNOWLEDGE.

*Donald C. Baker*  
 DONALD C. BAKER P.S. 6938  
 4321 T.R. 252  
 GLENMONT, OHIO 44628

OCT. 17, 1990

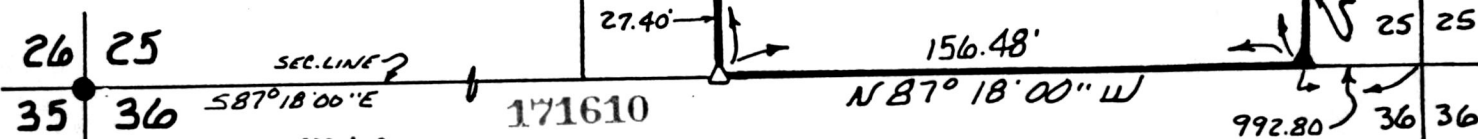

Rec'd APR 16 1991  
 Recorded APR 17 1991

AT 11:25 O'CLOCK AM CO. RD. 100

Holmes Co. Ohio Fee: \$5.00

Plat Vol. 12 Pg. 637 Recorder: *Mary Ellen Seigrist*

PLAT APPROVED  
 4/16/91 B

1358-M5