

HARDY TOWNSHIP  
 2ND. QTR. LOTS 5 & 6  
 T-9N; R-7W  
 HOLMES COUNTY, OHIO




SCALE: 1" = 300'

- STONE FOUND WITH "X"
- P.K. NAIL FOUND
- IRON PIN FOUND
- △ R.R. SPIKE SET
- 5/8" RE BAR WITH I.D. CAP SET
- I.D. CAP MARKED "BAKER 6938"

REFERENCES:

PLAT VOL. 12 PAGE 169  
 PLAT VOL. 10 PAGE 160  
 DEED VOL. 218 PAGE 603  
 BEARINGS FROM DEED VOL. 229 PAGE 310

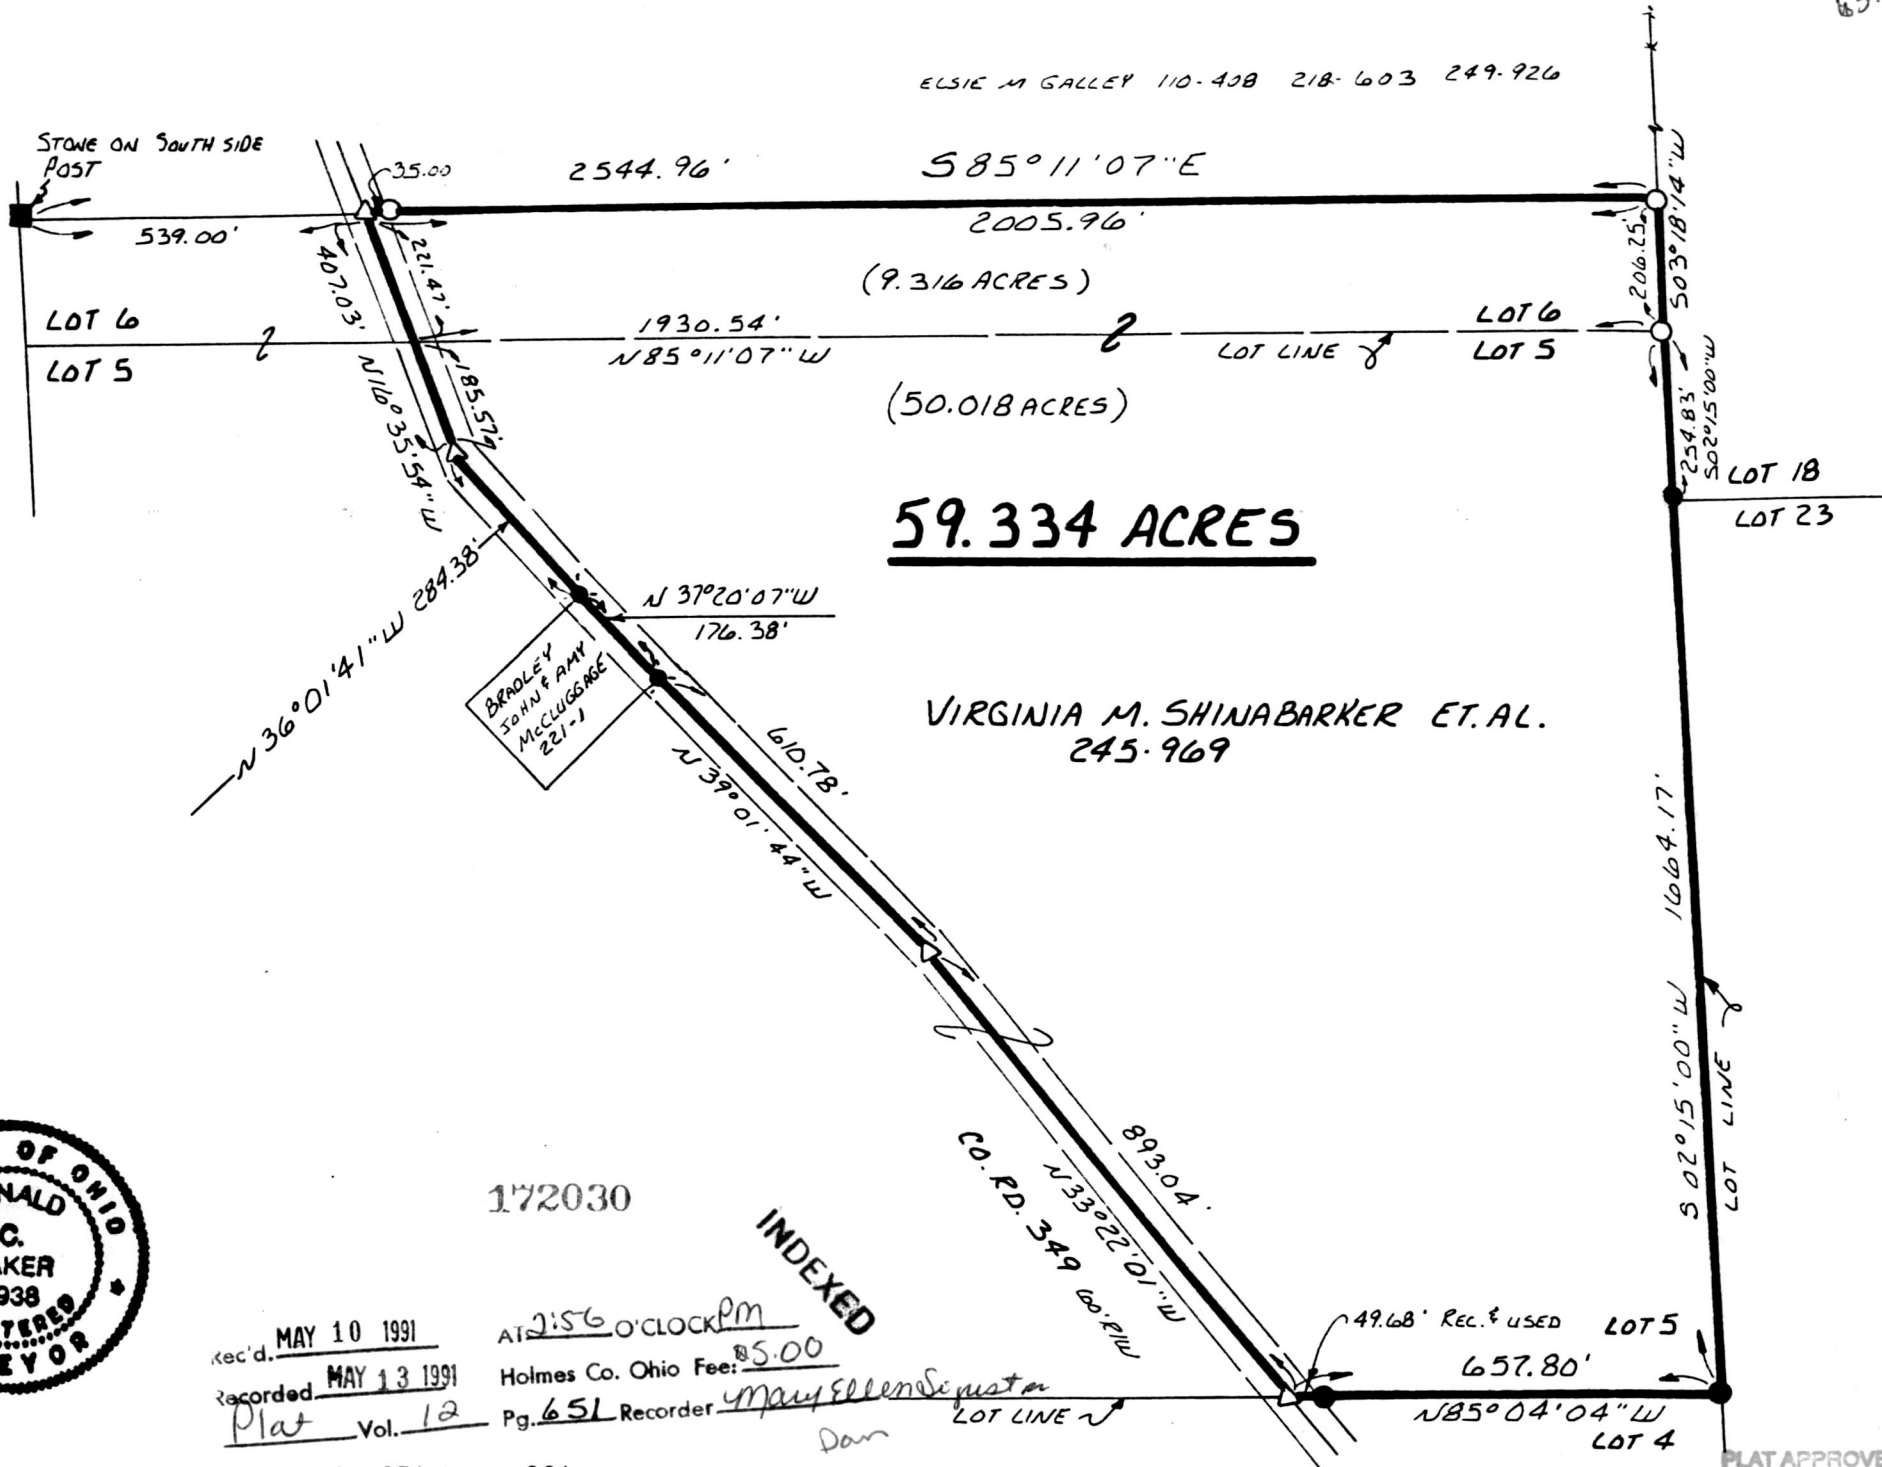

ELSIE M GALLEY 110-408 218-603 249-926

585°11'07"E

2005.96'

(9.316 ACRES)

2544.96'

1930.54'  
 N85°11'07"W

(50.018 ACRES)

**59.334 ACRES**

VIRGINIA M. SHINABARKER ET. AL.  
 245-969

BRADLEY  
 SOHN & AMY  
 McCLUGGAGE  
 221-1

172030

INDEXED

rec'd. MAY 10 1991

AT 2:56 O'CLOCK PM

Recorded MAY 13 1991

Holmes Co. Ohio Fee: \$5.00

Plat Vol. 12

Pg. 651 Recorder

May Ellen Sigust  
 Dan

Deed Vol. 251 Page 281



I CERTIFY THIS SURVEY TO BE CORRECT TO THE BEST OF MY KNOWLEDGE.

Donald C. Baker  
 DONALD C. BAKER P.S. 6938  
 4321 T.R. 252  
 GLENMONT, OHIO 44628

APRIL 16, 1991