



Pct. 89.35

MOORE TWP. R. 8W
HARDY TWP. R. 7W

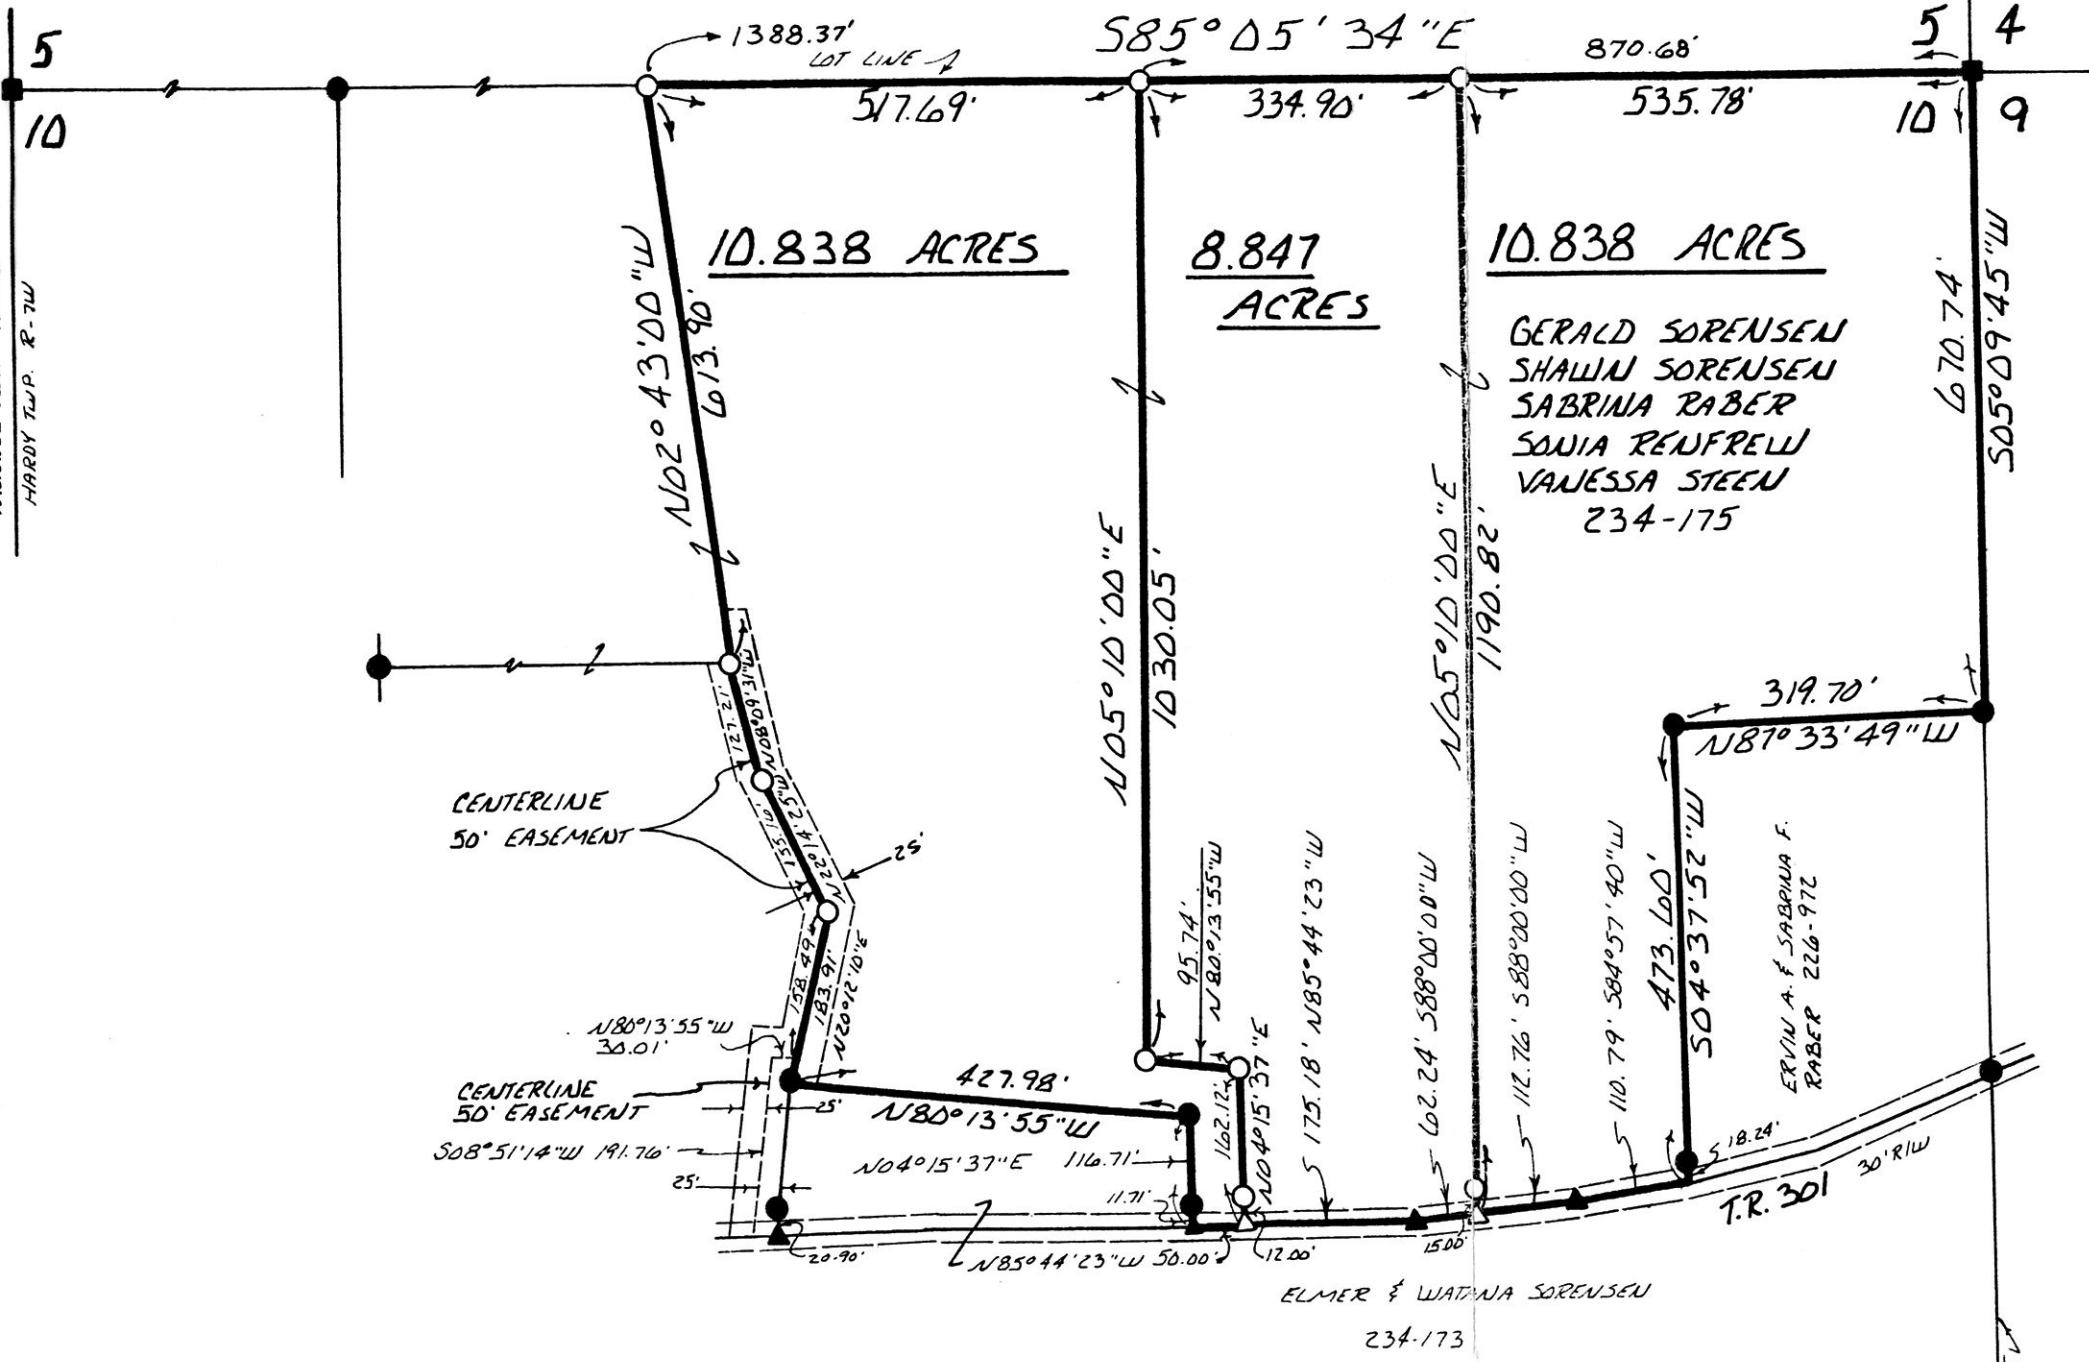

HARDY TOWNSHIP
3RD. QTR. LOT 10
TWP. 9N RANGE 7W
HOLMES COUNTY, OHIO

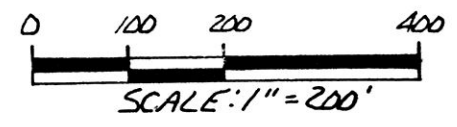


- STONE FOUND
- ▲ R.R. SPIKE FOUND
- IRON PIN FOUND
- △ R.R. SPIKE SET
- 5/8" REBAR WITH I.D. CAP SET
I.D. CAP MARKED "BAKER 6938"

REFERENCES:

DEED VOL. 226 PAGE 972
DEED VOL. 234 PAGE 173
DEED VOL. 234 PAGE 175
PLAT VOL. 10 PAGE 395
PLAT VOL. 9 PAGE 21

BEARINGS FROM PLAT VOL. 11 PAGE 134

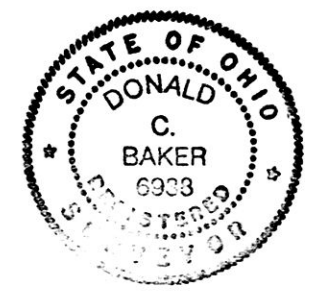

I CERTIFY THIS SURVEY TO BE CORRECT
TO THE BEST OF MY KNOWLEDGE.

Donald C. Baker
DONALD C. BAKER P.S. 6938
4321 T.R. 252
GLENMONT, OHIO

INDEXED

172315

MAY 30, 1990

10 9
15 14

JUN 3 1991
REC'D.
JUN 4 1991
Recorded
Plat Vol. 12

Deed Vol. 251 Page 575
AT 2:51 PM
Holmes Co. Ohio Fee: \$9.35
Pg. 6e7 Recorder: Mary Ellen Sigler
APPROVED
6/3/91 B