


RIPLEY TOWNSHIP  
N.W. QTR. SECTION 32  
T-18N R-14W  
HOLMES COUNTY, OHIO

This 1.000 acre parcel is not approved for any use that generates wastewater.

Dennis H. Munday, R.S. 6/10/91  
Sanitarian Date

SPLIT  
APPROVED  
# 910068

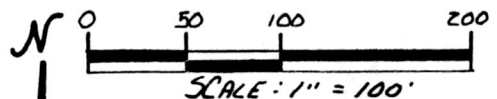


- IRON PIN FOUND
- 5/8" REBAR WITH I.D. CAP SET I.D. CAP MARKED "BAKER 6938"

REFERENCES:

PLAT VOL. 13 PAGE 12  
PLAT VOL. 10 PAGE 263  
DEED VOL. 239 PAGE 857

BEARINGS FROM PLAT VOL. 10 PAGE 263

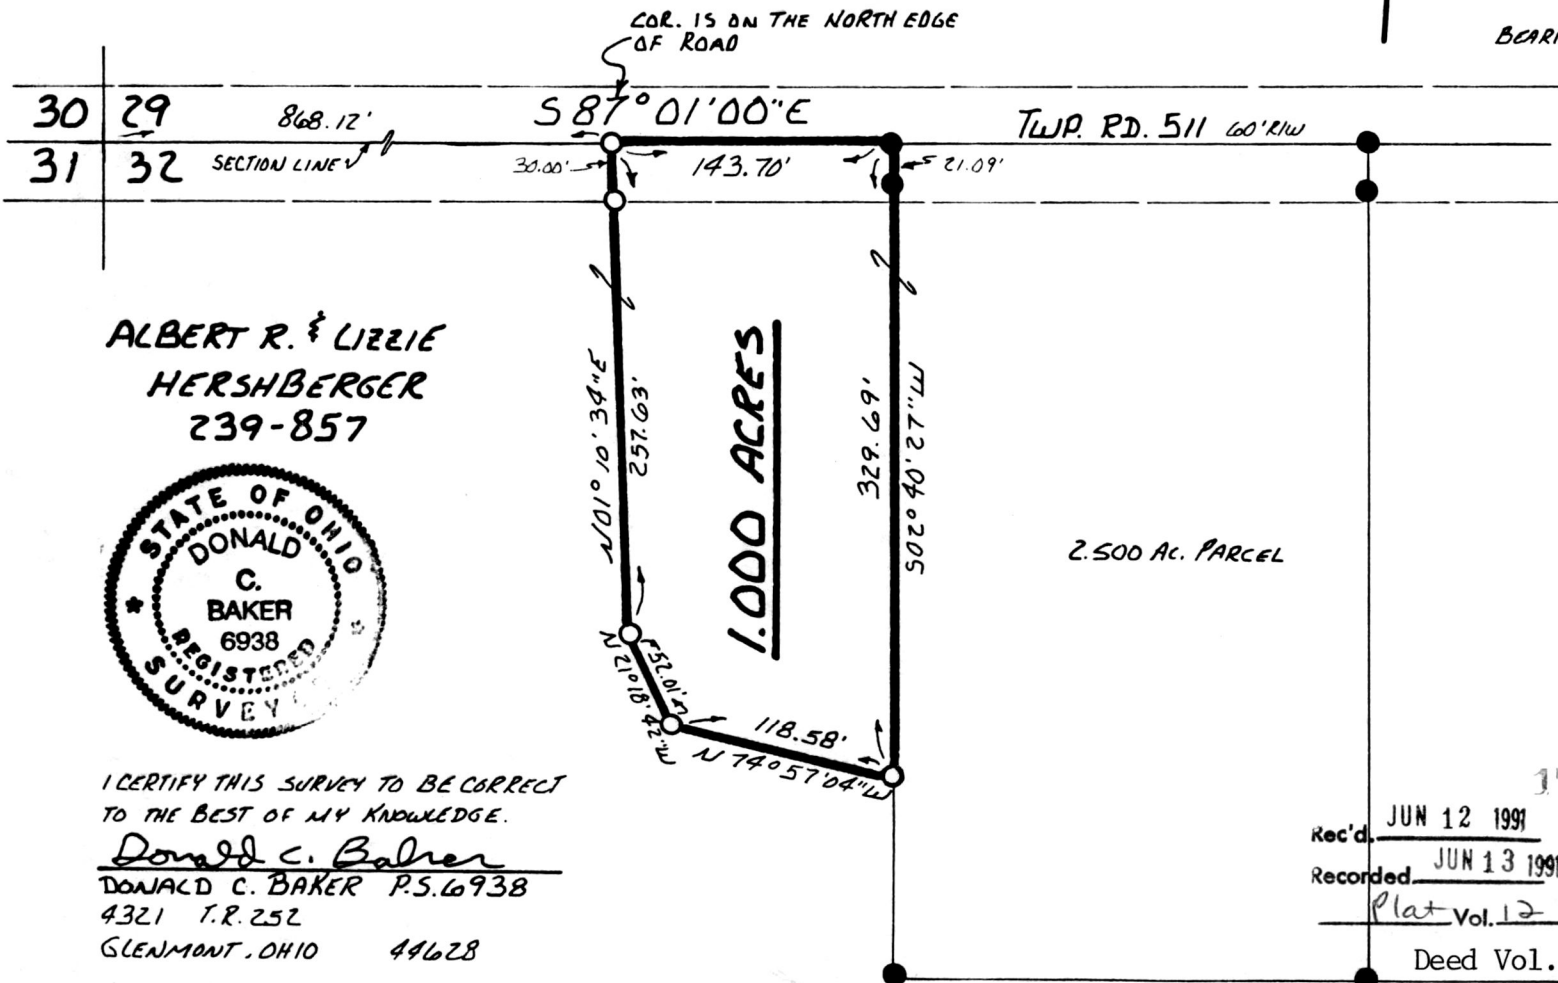

ALBERT R. & LIZZIE  
HERSHBERGER  
239-857



I CERTIFY THIS SURVEY TO BE CORRECT TO THE BEST OF MY KNOWLEDGE.

Donald C. Baker  
DONALD C. BAKER P.S. 6938  
4321 T.R. 252  
GLENMONT, OHIO 44628

NOVEMBER 21, 1990

INDEXED

172450

Rec'd JUN 12 1991 AT 12:04 O'CLOCK pm

Recorded JUN 13 1991 Holmes Co. Ohio Fee: \$5.00

Plat Vol. 12 Pg. 677 Recorder Mary Ellen Sigwalt

Deed Vol. 251 Page 702 Evans

PLAT APPROVED  
6/11/91 B