

PRAIRIE TOWNSHIP  
N.W. & S.W. QTR. SEC. 29  
T-14N ; R-13W  
HOLMES COUNTY, OHIO


REFERENCES:

- PLAT VOL. 10 PAGE 374
- DEED VOL. 242 PAGE 778
- DEED VOL. 242 PAGE 782
- PLAT VOL. 12 PAGE 176

BEARINGS FROM PLAT VOL. 12 PAGE 546


SPLIT APPROVED  
910071

SPLIT APPROVED  
910072

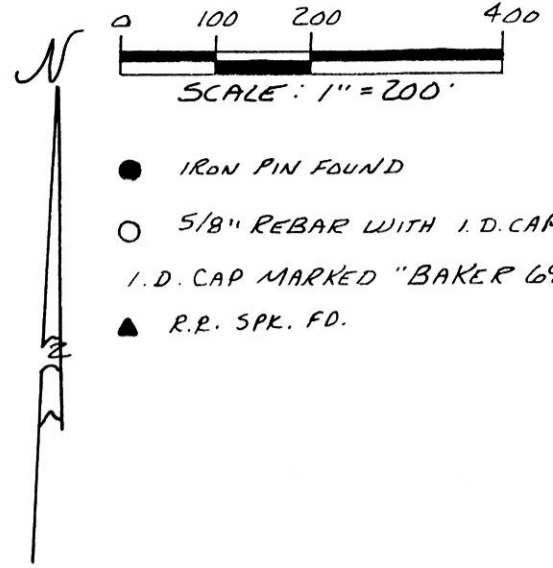

The 4.000 acre and 0.753 acre parcels are not approved for wastewater generation.

*James [Signature]* 6/4/91  
Sanitarian Date

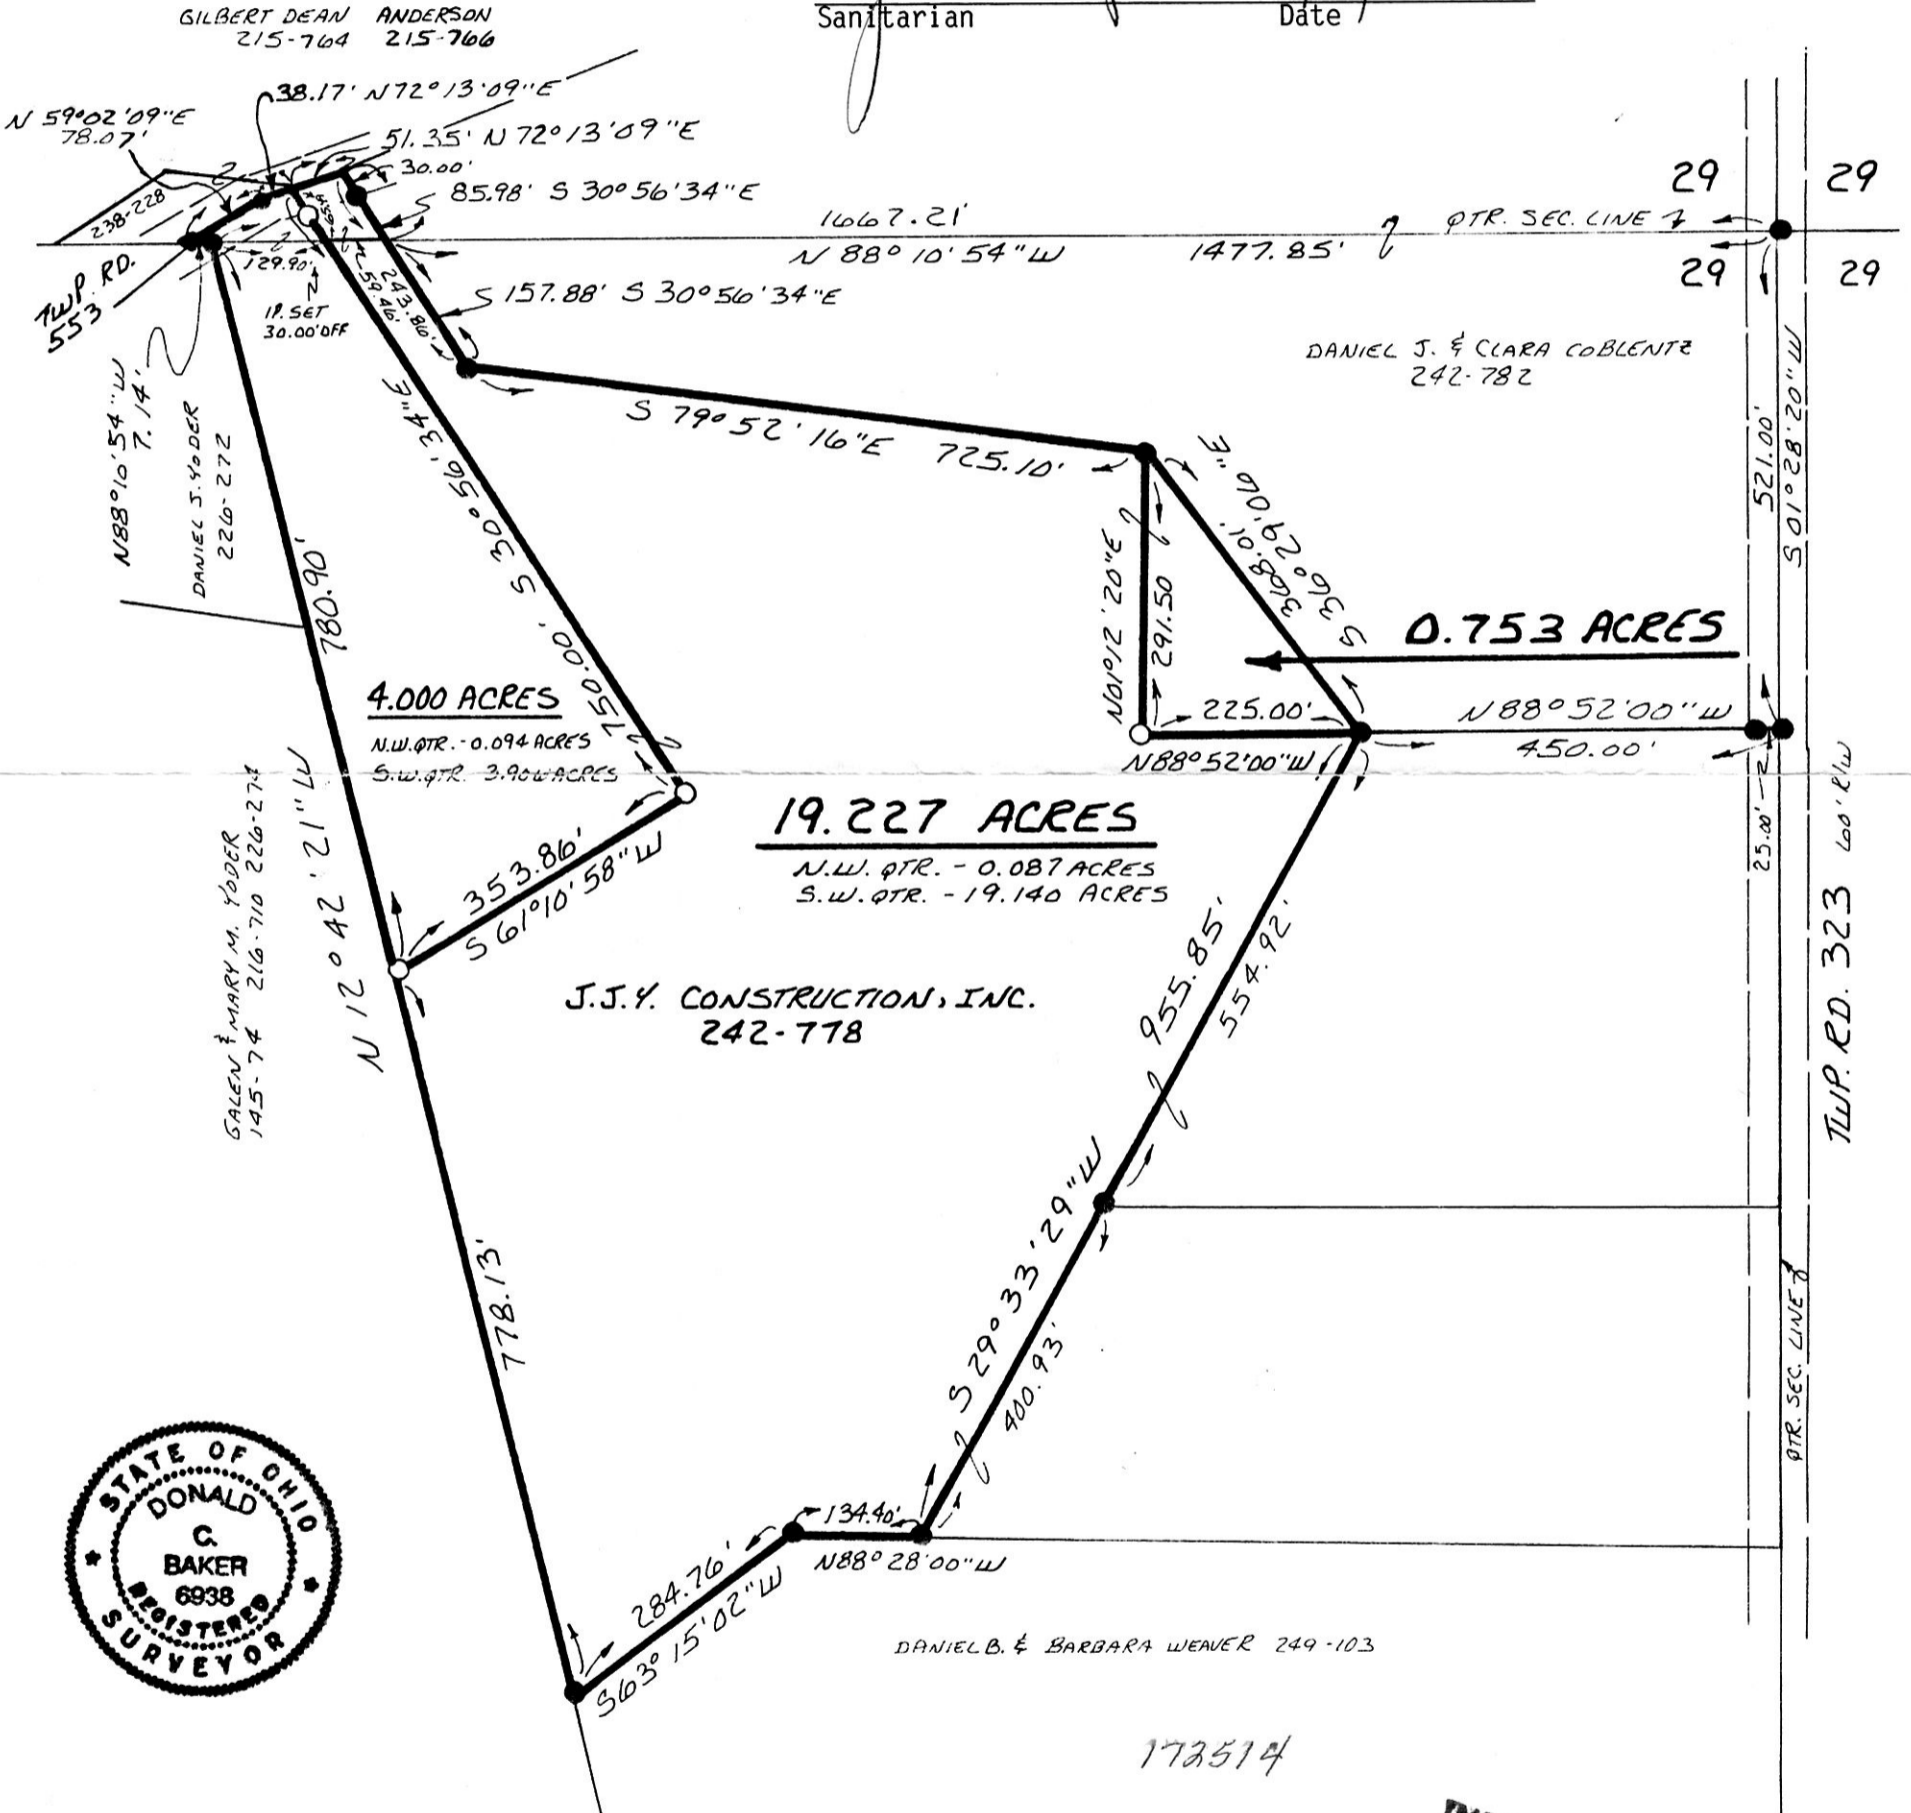

I CERTIFY THIS SURVEY TO BE CORRECT TO THE BEST OF MY KNOWLEDGE.  
Donald C. Baker  
DONALD C. BAKER P.S. 6938  
4321 T.R. 252  
GLENMONT, OHIO 44628  
MAY 16, 1991

INDEXED  
JUN 18 1991  
Rec'd. JUN 18 1991 AT 11:00 O'CLOCK AM  
Recorded JUN 18 1991 Holmes Co. Ohio Fee: 9.35  
Vol. 12 Pg. 680 Recorder *Mary Ellen Sigrist*  
173514  
Deed Vol. 251 Page 793 & 795

PLAT APPROVED  
6/18/91 B