
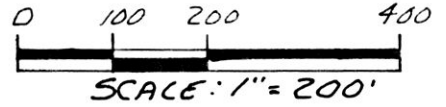


BERLIN TOWNSHIP # 85.00
S.W. QTR. SECTION 18
T-9N R-6W
HOLMES COUNTY, OHIO

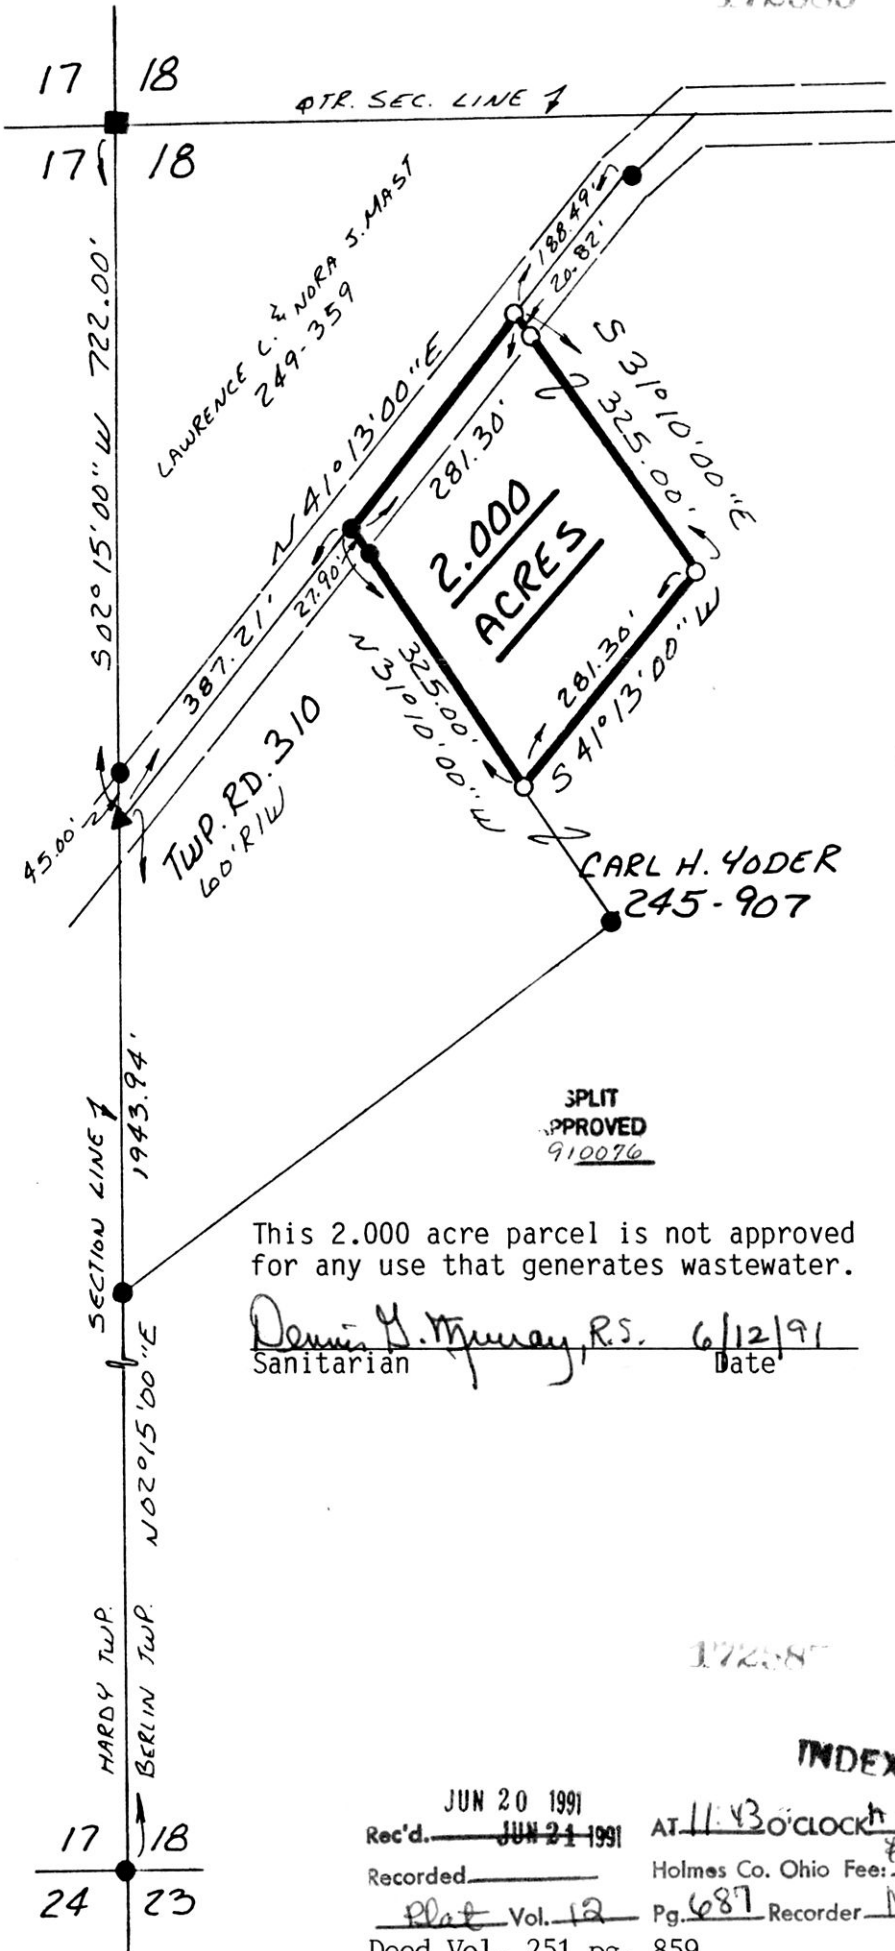

- STONE FOUND
- ▲ R.R. SPIKE FOUND
- IRON PIN FOUND
- 5/8" REBAR WITH I.D. CAP SET
I.D. CAP MARKED "BAKER 6938"

REFERENCES:

PLAT VOL. 8 PAGE 481
 DEED VOL. 245 PAGE 907
 PLAT VOL. 12 PAGE 537
 DEED VOL. 249 PAGE 359

BEARINGS FROM DEED
 VOL. 245 PAGE 907

SPLIT
 APPROVED
 910076

This 2.000 acre parcel is not approved
 for any use that generates wastewater.

Dennis H. Murray, R.S. 6/12/91
 Sanitarian Date



I CERTIFY THIS SURVEY TO BE
 CORRECT TO THE BEST OF MY
 KNOWLEDGE.

Donald C. Baker
 DONALD C. BAKER P.S. 6938
 4321 T.R. 252
 GLENMONT, OHIO 44628

INDEXED

JUN 20 1991
 Rec'd. JUN 21 1991

AT 11:30 O'CLOCK AM

MAY 30, 1991

Recorded _____

Holmes Co. Ohio Fee: \$5.00

1728-MLS

Plat Vol. 12 Pg. 687

Recorder Mary Ellen Sigrest

Deed Vol. 251 pg. 859

Luciel

PLAT APPROVED
 6/19/91 B