

THE COSHOCTON LAND SURVEYING SERVICE

233 S. FOURTH ST.

COSHOCTON, OHIO 43812

BEING PART OF: LOT ~
SEC. 18 N.W. 1/4
QUAR. 3rd.
T8N, R5W
TOWNSHIP Clark
COUNTY Holmes, Ohio, U.S.M.L.


SURVEY FOR: Vernon Miller
DATE: March, 1991
SCALE: 1" = 100'

Bearings based on a survey for Junior Yoder dated 11/90.

Being part of the land conveyed to Henry A. & Katie Raber & Vernon M. & Erma Miller by Andy N. & Mary A. Raber in Vol. 107, Pg. 372.

Subject To All Easements And Rights-Of-Way, Public And Private, Of Record


Pertinent documents, Tax Map, 3 surveys by Coshocton Land Survey and all deeds shown.

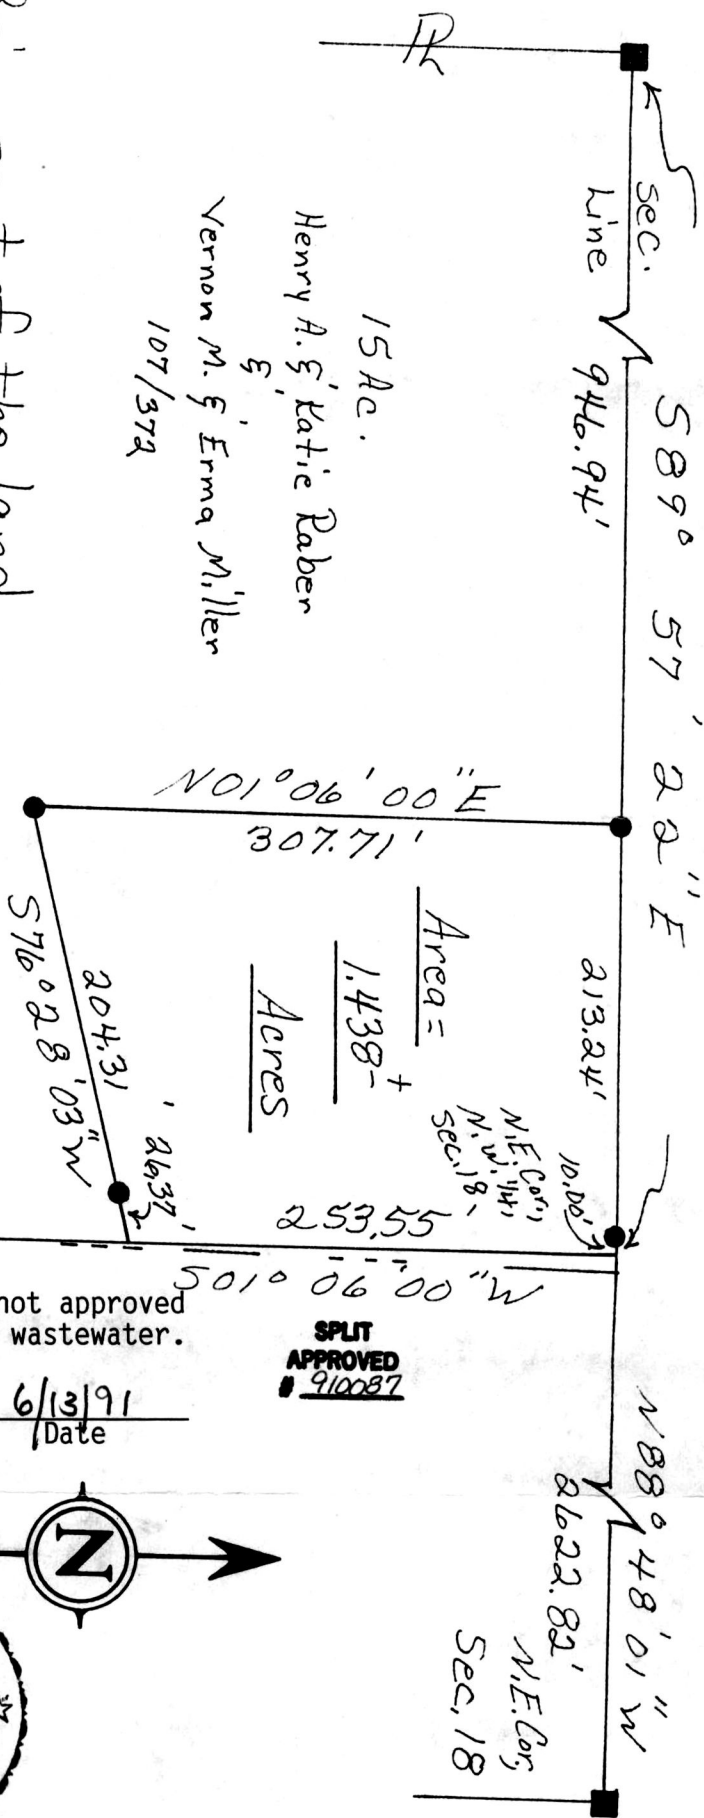

This 1.438 acre parcel is not approved for any use that generates wastewater.

SPLIT APPROVED 910087

Dennis J. Murray, P.S. 6/13/91 Sanitarian Date

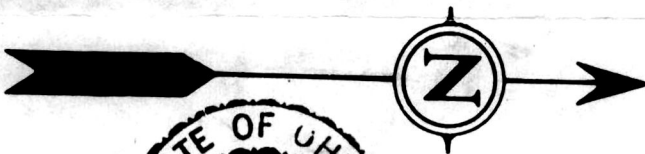

172739

I hereby certify the above plat to be correct to the best of my knowledge and belief.

Rec'd. JUL 2 1991 AT 11:28 O'CLOCK AM THE COSHOCTON LAND SURVEYING SERVICE

Recorded JUL 3 1991 Holmes Co. Ohio Fee: \$5.00

Plat Vol. 12 Pg. 698 Recorder Mary Ellen [Signature] REGISTERED SURVEYOR 5935

NOT APPROVED 7/2/91 b

- Found Stone
- Set 1/2" ID water Pipe, 36"-L Plug, Gute 5935