


Paid \$5.00

PRAIRIE TOWNSHIP
N.W. QTR. FRACTIONAL SECTION 13
T-13N; R-13W
HOLMES COUNTY, OHIO


172843

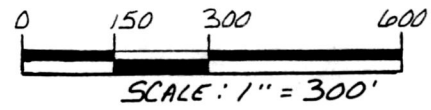

- IRON PIN FOUND
- 5/8" REBAR WITH I.D. CAP SET I.D. CAP MARKED "BAKER 6938"

REFERENCES:

DEED VOL. 251 PAGE 60
PLAT VOL. 5 PAGE 134
PLAT VOL. 11 PAGE 151
BEARINGS ASSUMED

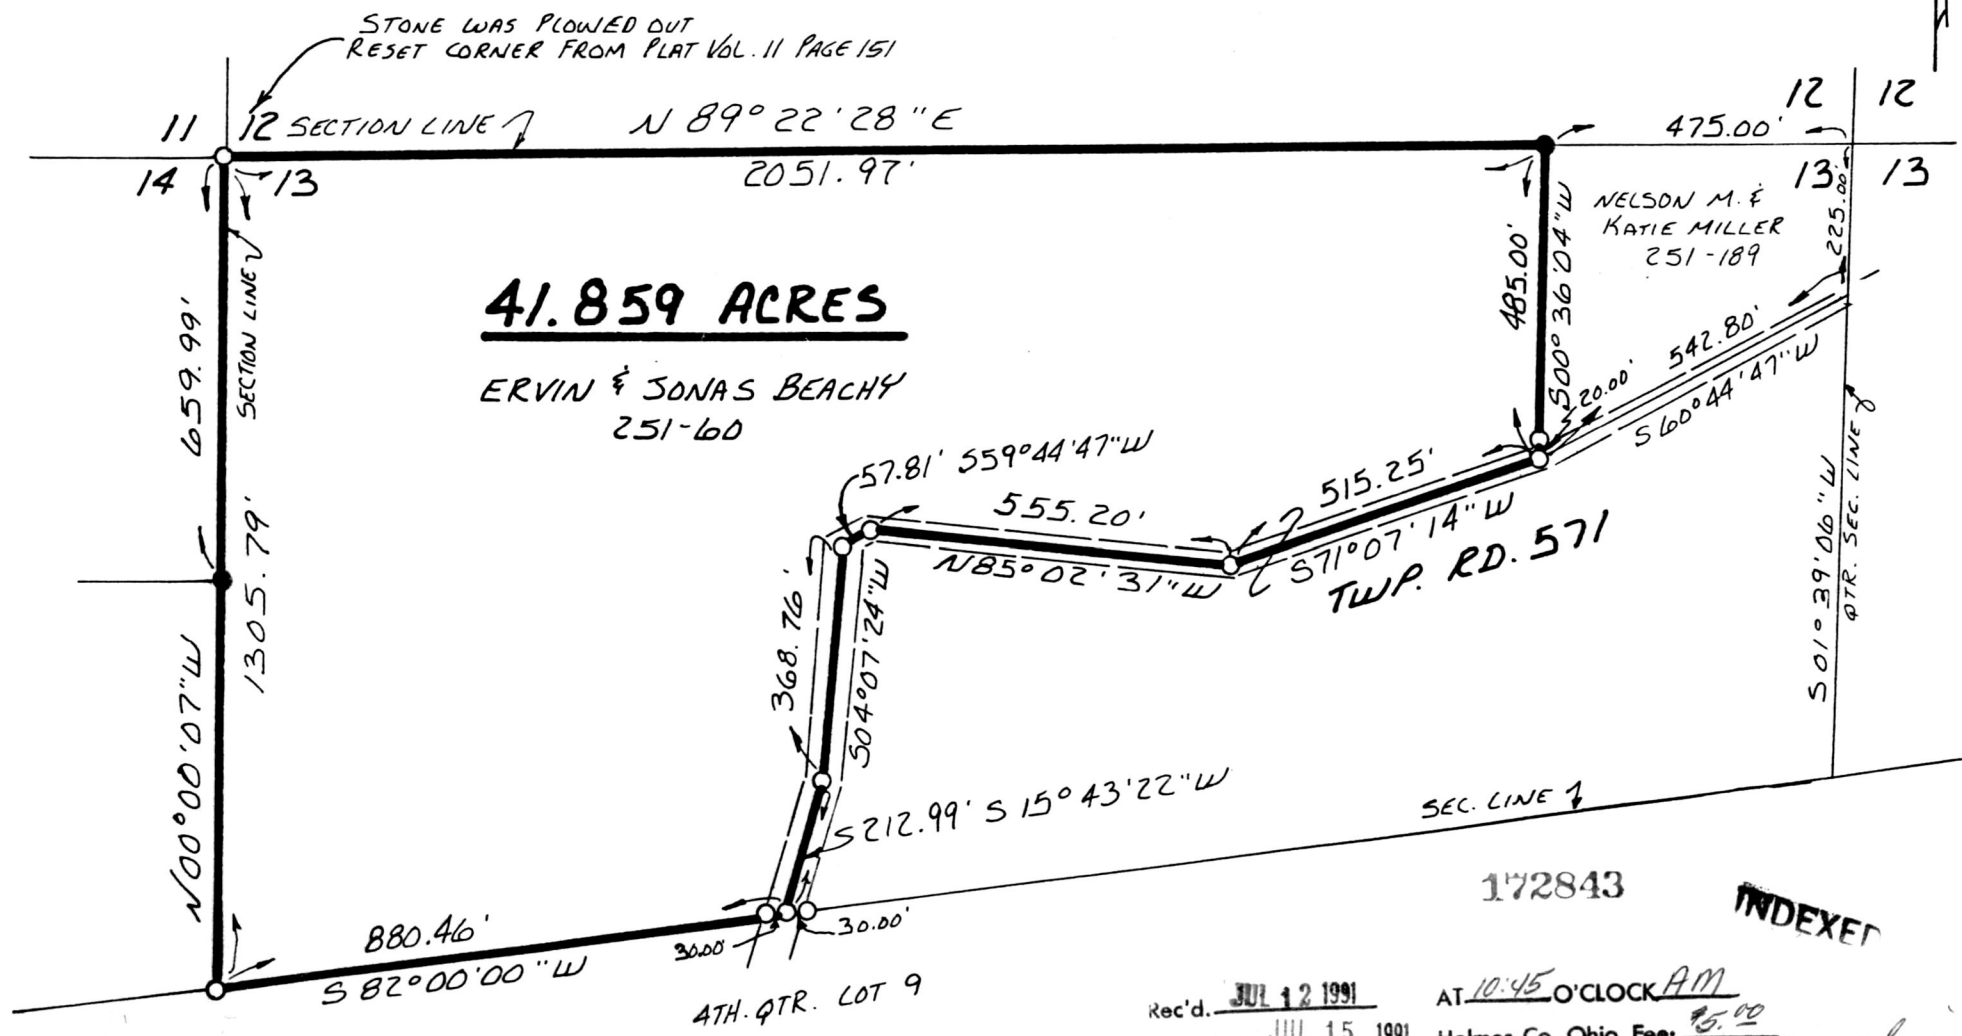

I CERTIFY THIS SURVEY TO BE CORRECT TO THE BEST OF MY KNOWLEDGE.

Donald C. Baker
DONALD C. BAKER P.S. 6938
4321 T.R. 252
GLENMONT, OHIO 44628

MAY 14, 1991

Rec'd. JUL 12 1991 AT 10:45 O'CLOCK AM

Recorded JUL 15 1991 Holmes Co. Ohio Fee: \$5.00

Plat Vol. 12 Pg. 706 Recorder Mary Ellen Sigrist

Deed Vol 252 pgs. 137 & 142

INDEXED

PLAT APPROVED
7/18/91 B

VOL 12 PAGE 706

1687-MLS