


BERLIN TOWNSHIP
4TH. QTR. LOT 4
T-9N R-6W
HOLMES COUNTY, OHIO

173314

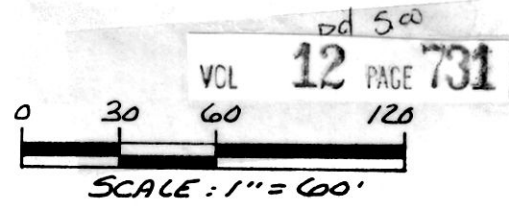

This 0.630 acre parcel is not approved for any use that generates wastewater.


[Signature]
Sanitarian Date 7/30/91

SPLIT APPROVED # 910120

- IRON PIN FOUND
 - 5/8" REBAR WITH I.D. CAP SET
- I.D. CAP MARKED "BAKER 6938"

REFERENCES:

- PLAT VOL. 10 PAGE 321
- PLAT VOL. 10 PAGE 176
- PLAT VOL. 10 PAGE 312
- DEED VOL. 224 PAGE 961
- BEARINGS FROM PLAT VOL. 12 PAGE 66

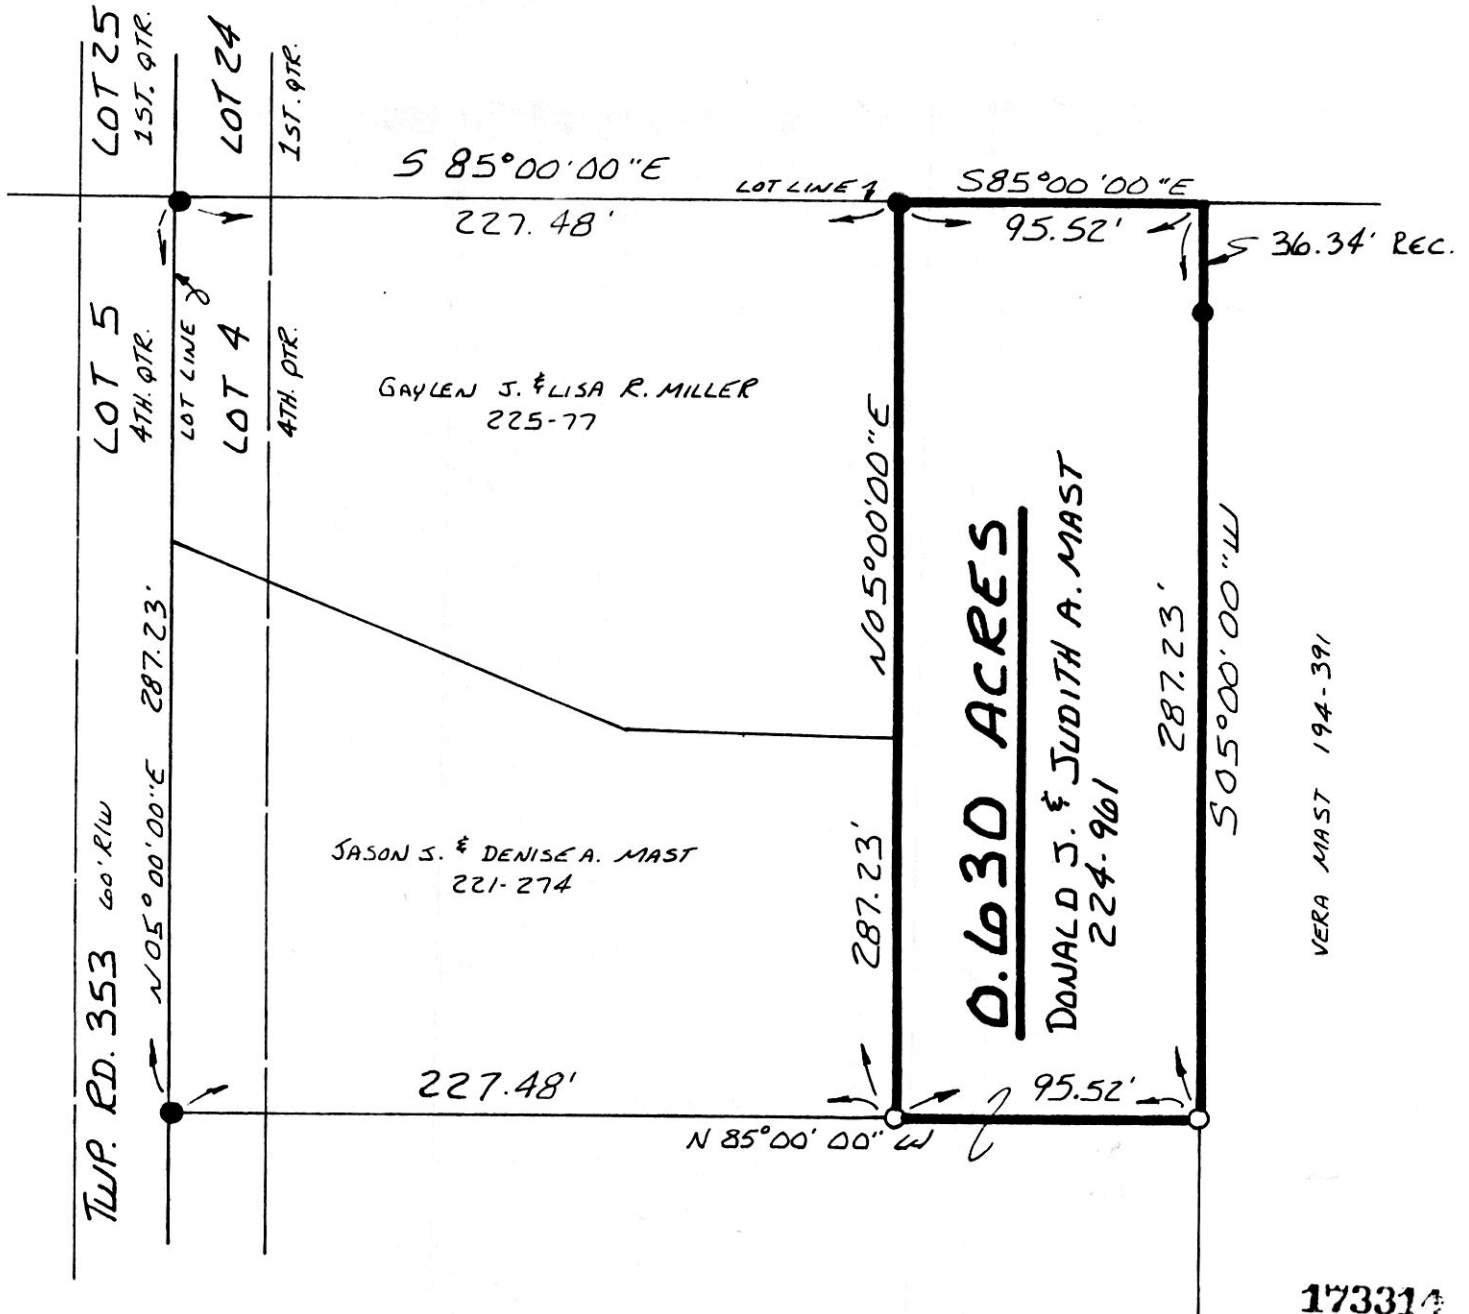

173314

I CERTIFY THIS SURVEY TO BE CORRECT TO THE BEST OF MY KNOWLEDGE.

Donald C. Baker
DONALD C. BAKER P.S. 6938
4321 T.R. 252
GLENMONT, OHIO 44628

JULY 20, 1991

1793-MLS



REC'D. AUG 19 1991
AT 10:30 O'CLOCK AM
RECORDED AUG 20 1991
Plat VOL 12 PG 731
Holmes Co. Ohio Fee: 5.00
Mary Ellen Signet Recorder
Deed Vol 252 pg 506 Robert Rinfret

PLAT APPROVED
8/16/91 B

INDEXED