


WALNUT CREEK TOWNSHIP
S.E. QTR. FRACTIONAL SEC. 13
T-9N; R-5W, HOLMES CO., OHIO

173464

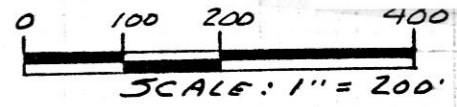

- IRON PIN FOUND
- 5/8" REBAR WITH I.D. CAP SET
I.D. CAP MARKED "BAKER 6938"


REFERENCES:

- DEED VOL. 248 PAGE 403
- PLAT VOL. 10 PAGE 390
- PLAT VOL. 5 PAGE 60
- PLAT VOL. 8 PAGE 877
- DEED VOL. 226 PAGE 897
- BEARINGS FROM PLAT VOL. 10
PAGE 390

This 2.414 acre parcel is not approved for any use that generates wastewater.

[Signature]
Sanitarian
8/26/91
Date

SPLIT APPROVED
9/10/22

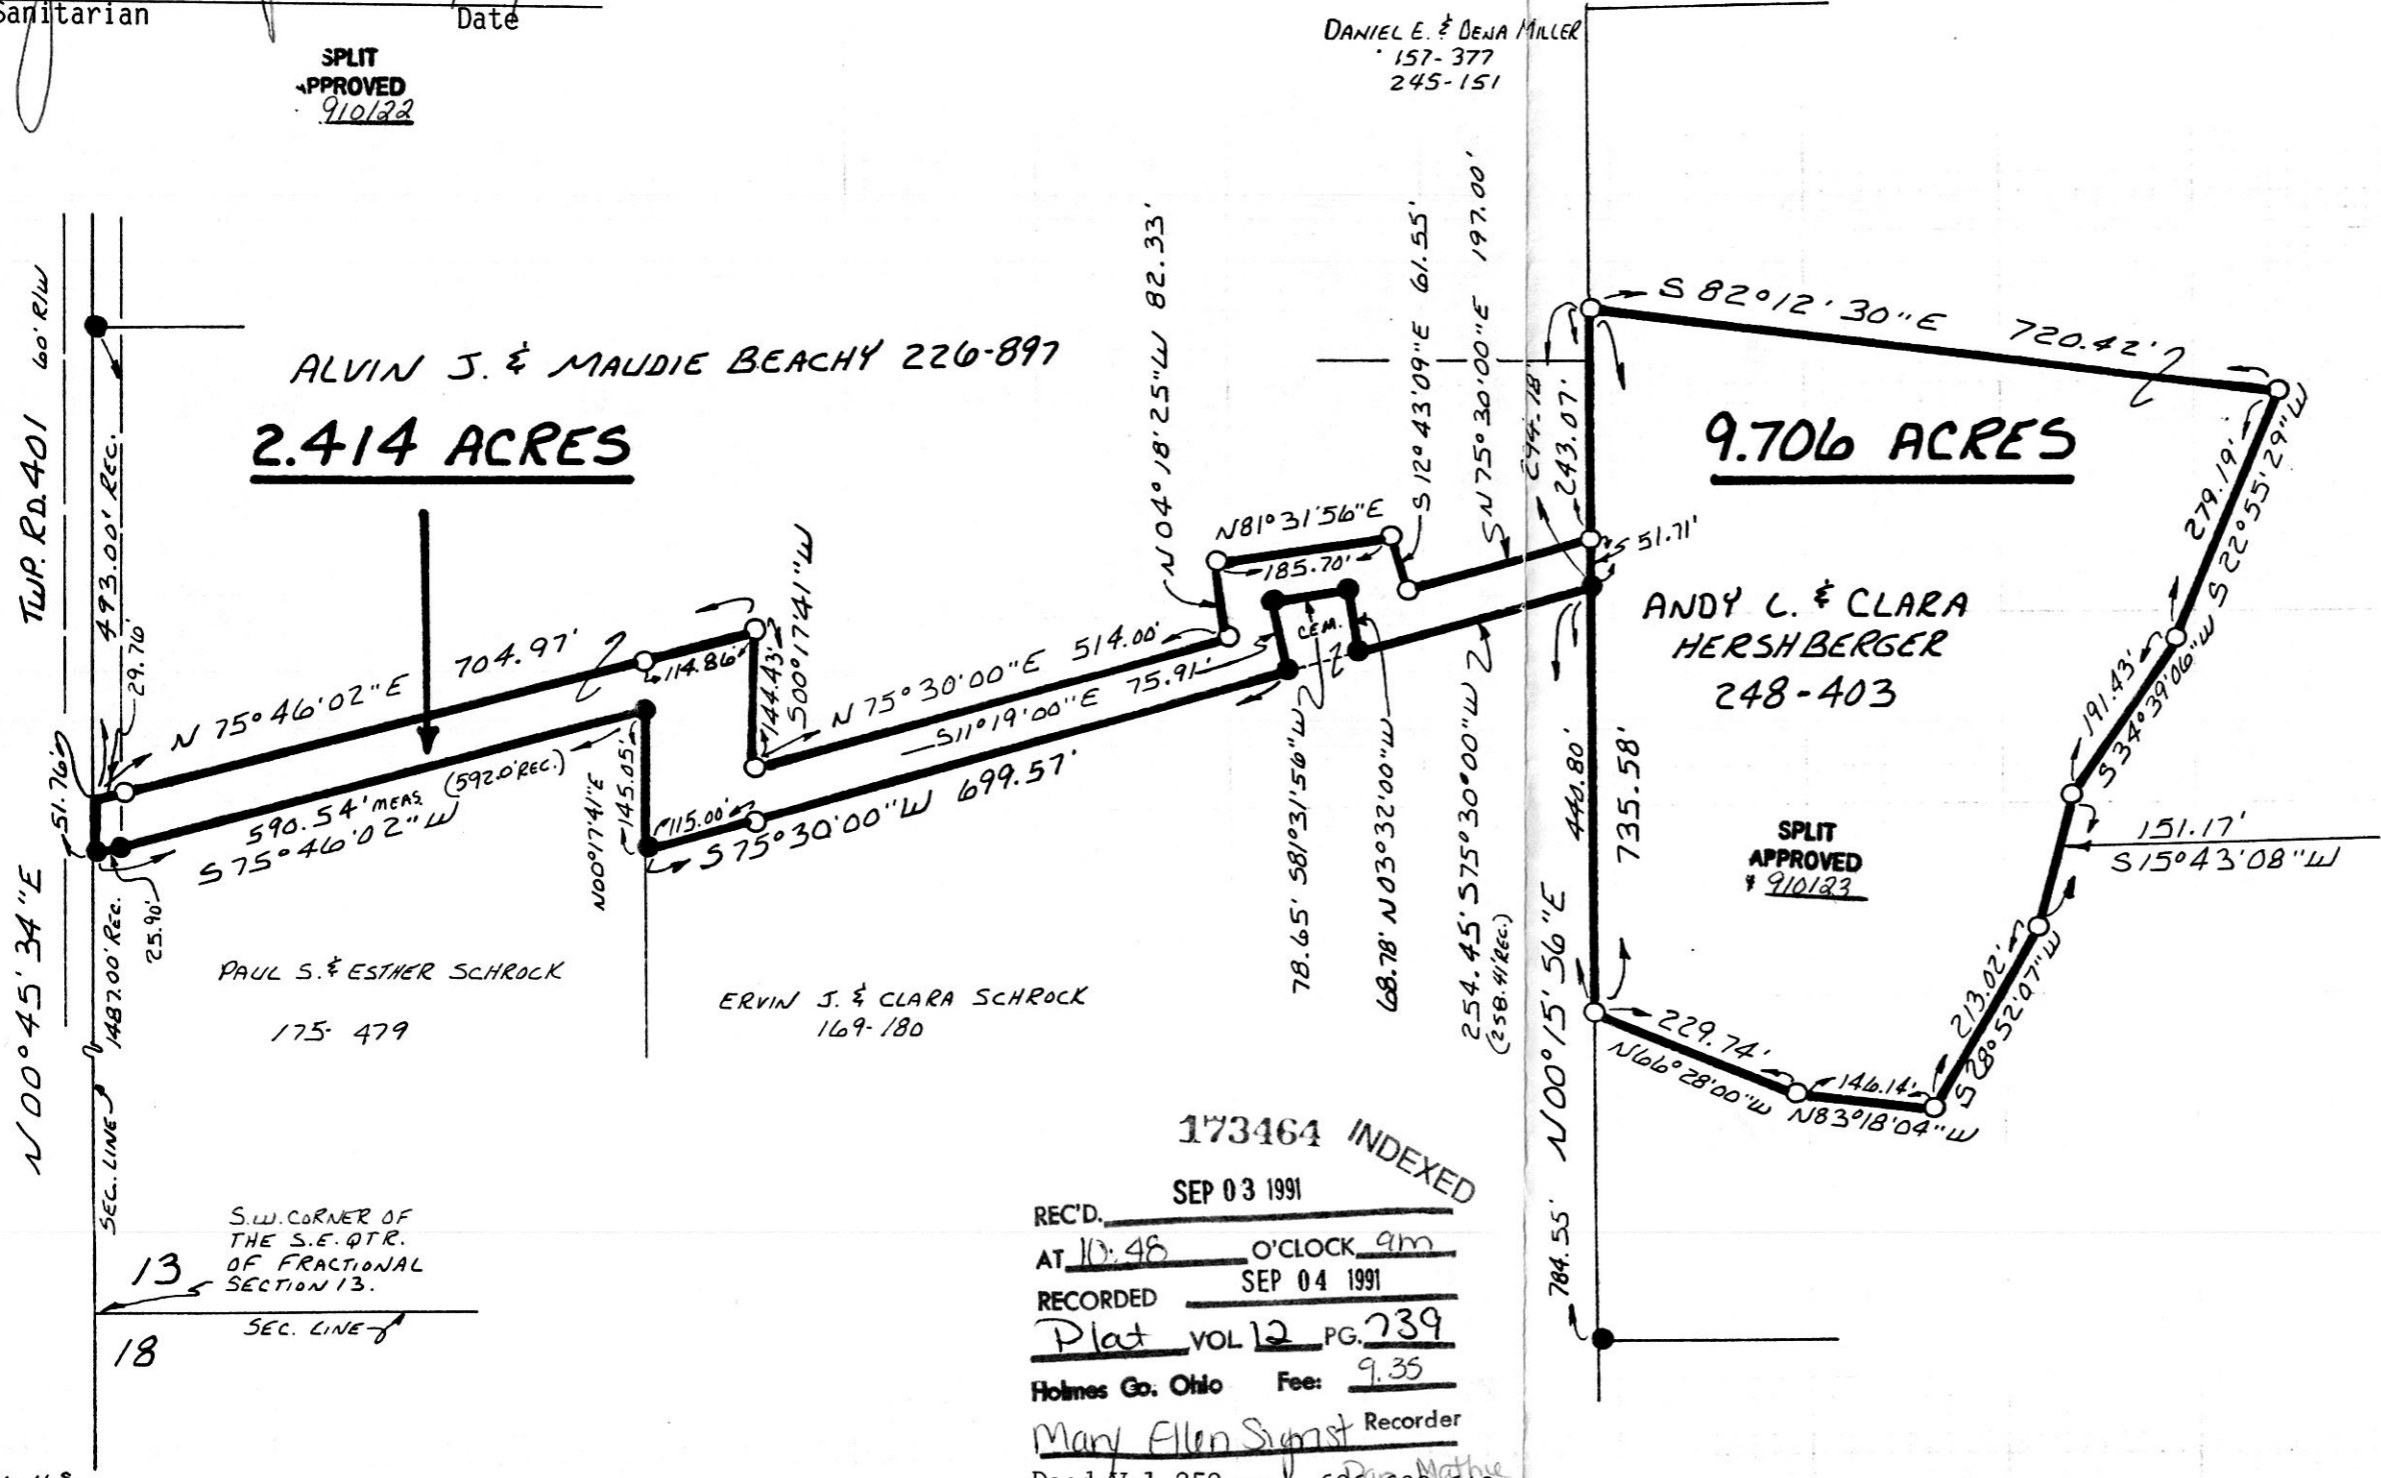

I CERTIFY THIS SURVEY TO BE CORRECT TO THE BEST OF MY KNOWLEDGE.

Donald C. Baker
DONALD C. BAKER P.S. 6938
4321 T.R. 252
GLENMONT, OHIO 44628
PH. 216 1377-4177

JULY 26, 1991

PLAT APPROVED
8/30/91 B

173464 INDEXED
REC'D. SEP 03 1991
AT 10:48 O'CLOCK am
RECORDED SEP 04 1991
Plat VOL 12 PG. 739
Holmes Co. Ohio Fee: 9.35
Mary Ellen Symst Recorder
Deed Vol 252 pgs. 606-609-612