


VOL 12 PAGE 742
LOT 5
LOT 4
JOE J. & ERMA J. BEECHY
ALLEN J. & ERMA D. BEECHY
245-526

DAN J.A. & CLARA YODER
163-467

173523

WALNUT CREEK TOWNSHIP
S.E. QTR. FRACTIONAL SECTION 18
N.E. QTR. FRACTIONAL SECTION 23
T-9N; R-5W
HOLMES COUNTY, OHIO

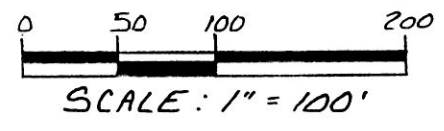

- STONE FOUND
- ▲ R.R. SPIKE FOUND
- IRON PIN FOUND
- △ R.R. SPIKE SET
- 5/8" REBAR WITH I.D. CAP SET
I.D. CAP MARKED "BAKER 6938"

REFERENCES:


DEED VOL. 146 PAGE 547
DEED VOL. 243 PAGE 674
PLAT VOL. 8 PAGE 738
VARIOUS DEEDS AS SHOWN

BEARINGS FROM PLAT VOL. 12
PAGE 231

SPLIT
APPROVED
9/10/28

This 1.000 acre parcel is not approved
for any use that generates wastewater.

[Signature]
Sanitarian
Date 9/5/91

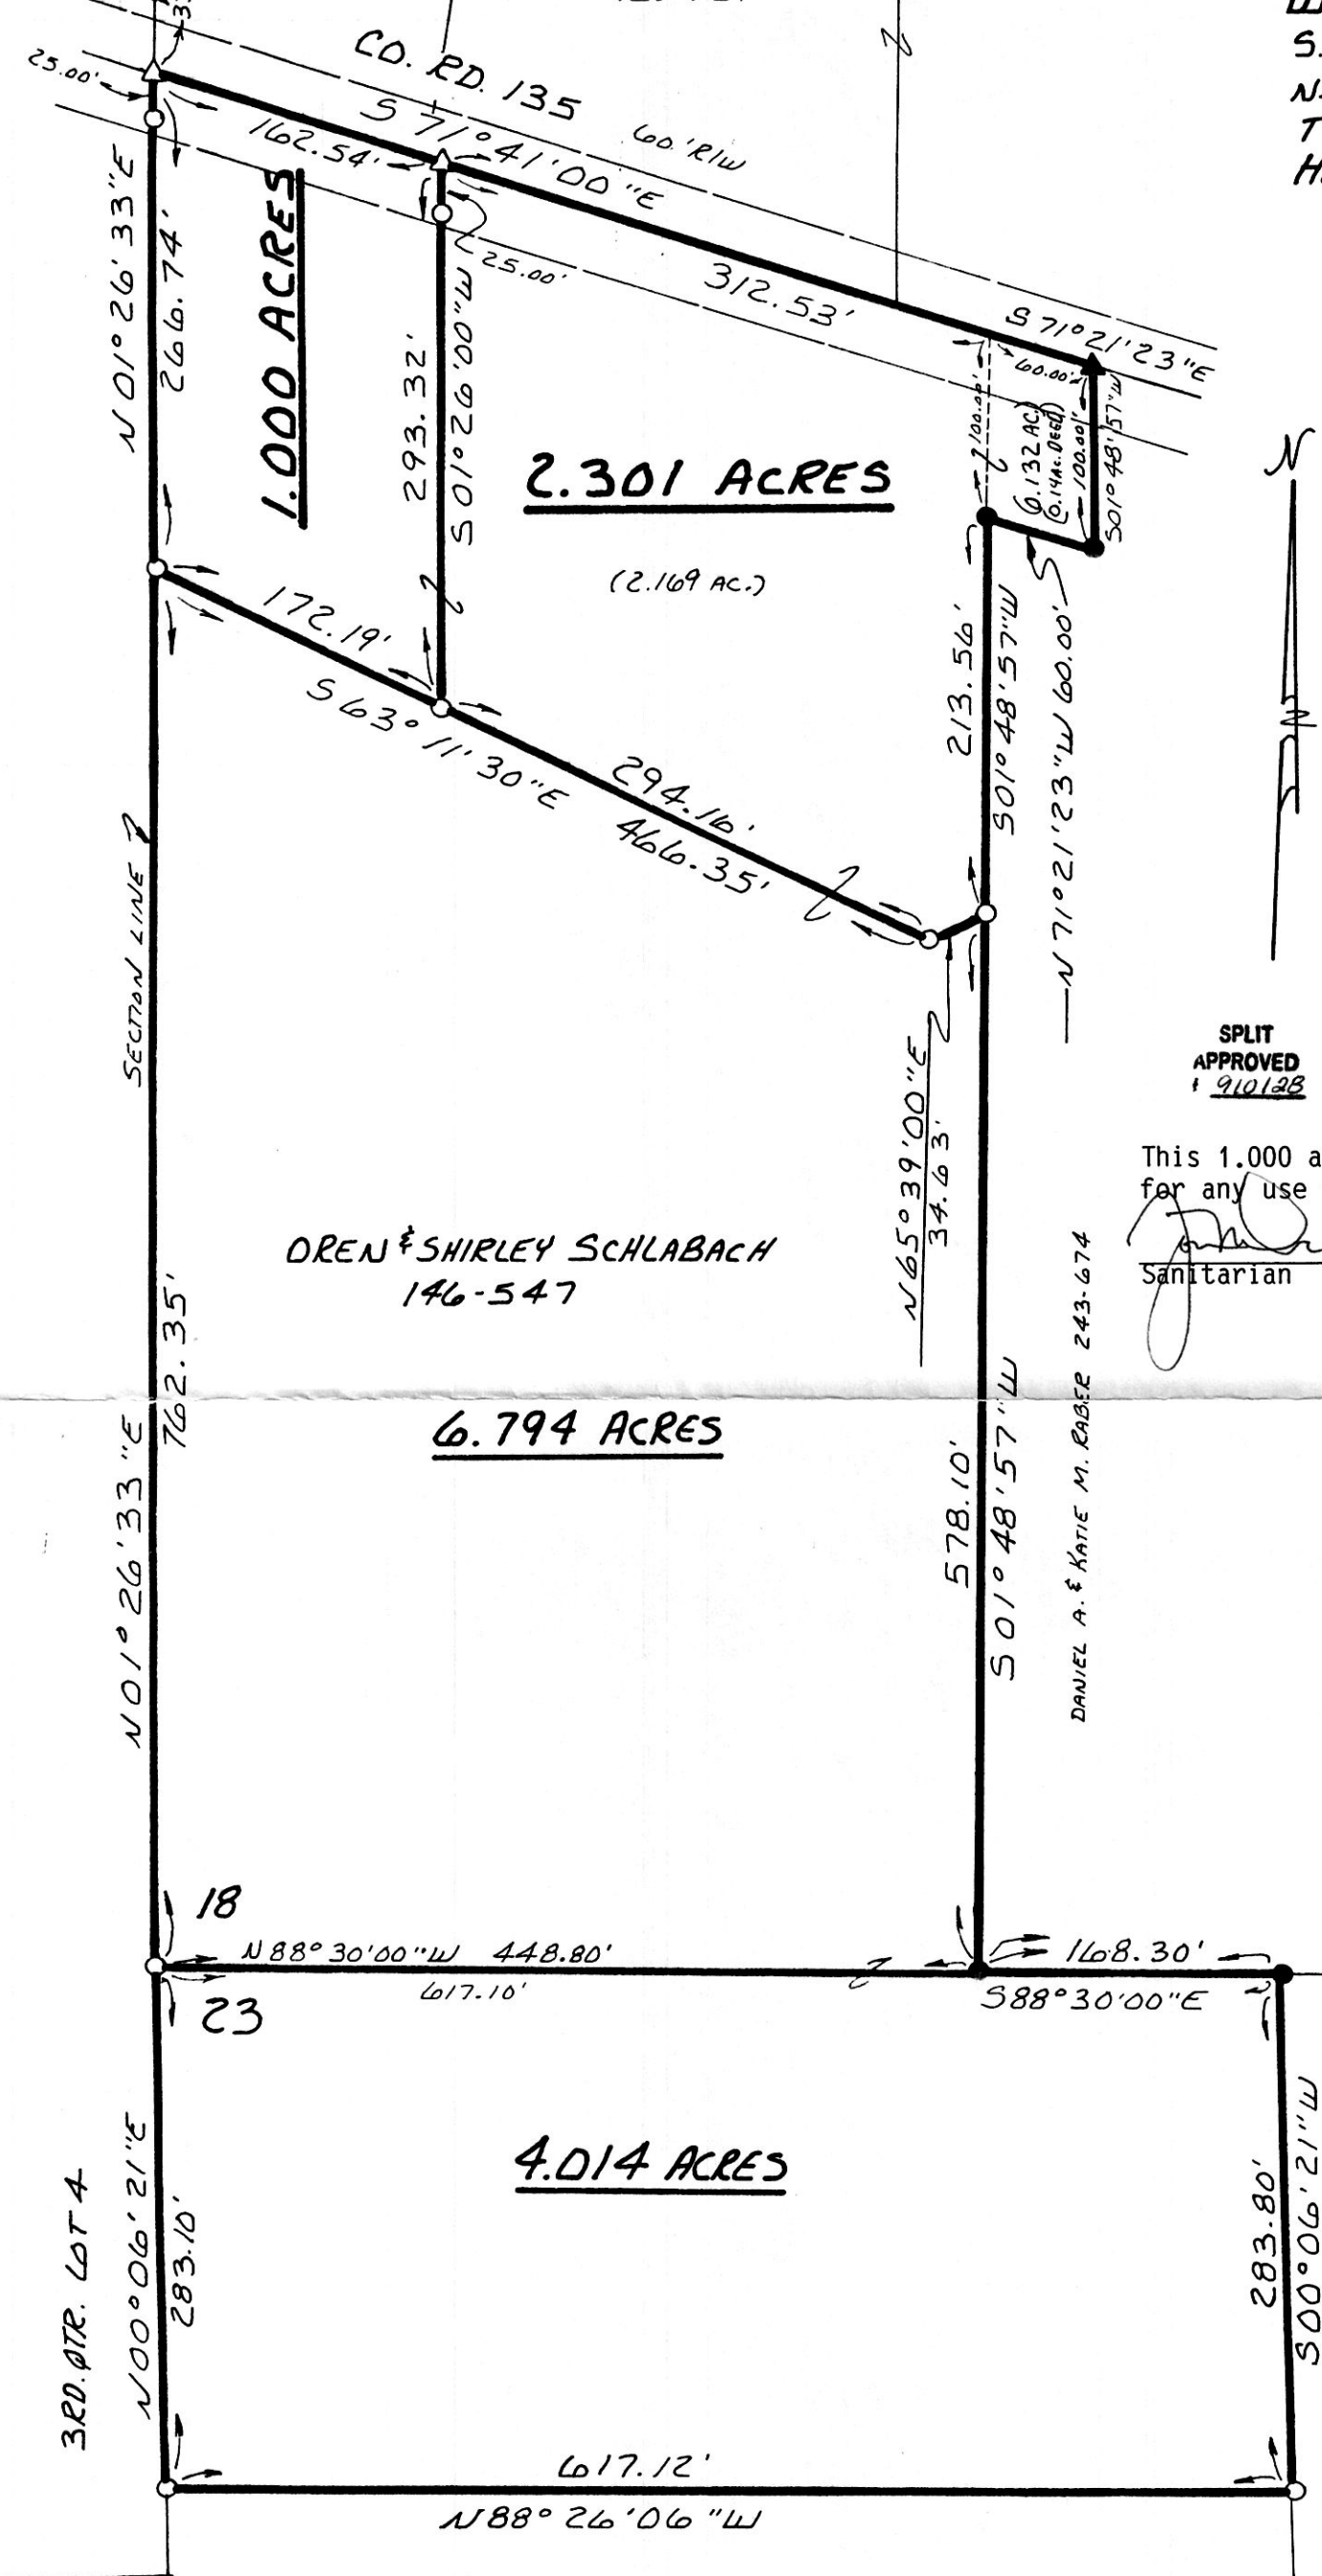

OREN & SHIRLEY SCHLABACH
146-547

DANIEL A. & KATIE M. RABER 243-674

GALEN W. & ANNA MAE AMSTUTZ
186-215 219-576

YOST J. & FANNIE MILLER
166-447 178-370
189-755 189-758



I CERTIFY THIS SURVEY TO BE
CORRECT TO THE BEST OF MY
KNOWLEDGE.

Donald C. Baker
DONALD C. BAKER P.S. 6938
4321 T.R. 252
GLENMONT, OHIO 44628
PH. 216/377-4177

173523 INDEXED

Rec'd. SEP 08 1991 AT 4:00 O'CLOCK PM
Recorded SEP 09 1991 Holmes Co. Ohio Fee: 9.35
Plat Vol. 12 Pg. 742 Recorder: Mary Ellen Signist
Deed Vol 252 pg 666 Thomas Miller

AUGUST 1, 1991

1 of 2
PLAT APPROVED
9/6/91 B