
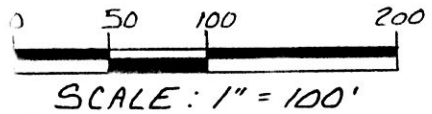


WALNUT CREEK TOWNSHIP  
S.E. QTR. FRACTIONAL SECTION 18  
N.E. QTR. FRACTIONAL SECTION 23  
T-9N; R-5W  
HOLMES COUNTY, OHIO

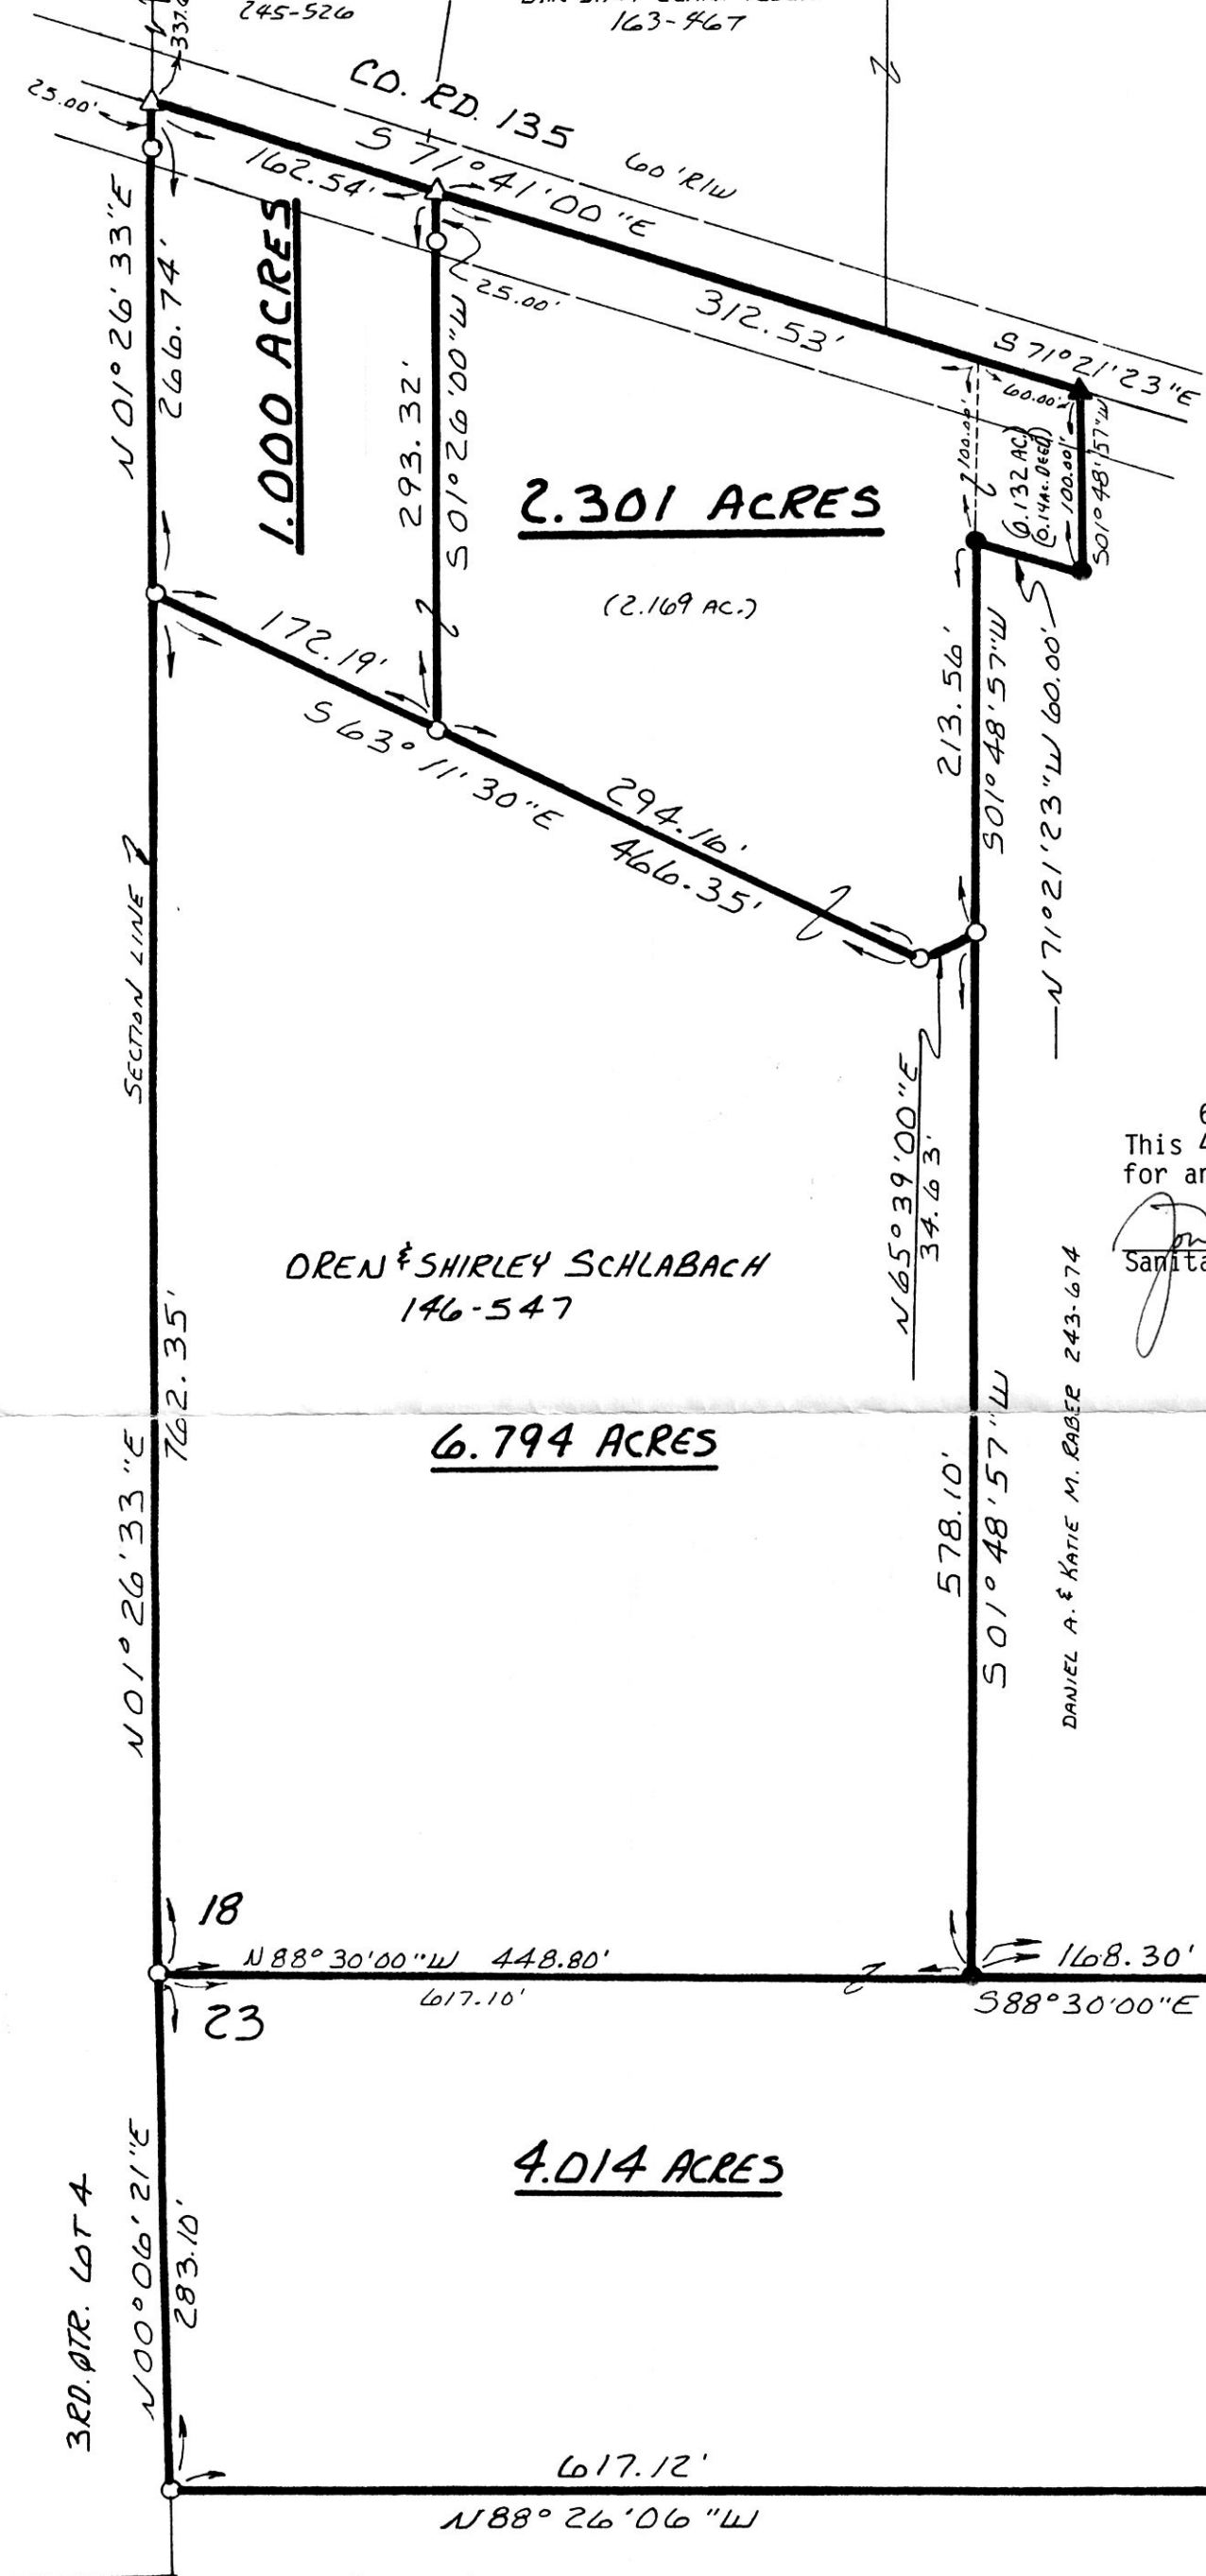

- STONE FOUND
- ▲ R.R. SPIKE FOUND
- IRON PIN FOUND
- △ R.R. SPIKE SET
- 5/8" REBAR WITH I.D. CAP SET  
I.D. CAP MARKED "BAKER 6938"

REFERENCES:

DEED VOL. 146 PAGE 547  
DEED VOL. 243 PAGE 674  
PLAT VOL. 8 PAGE 738  
VARIOUS DEEDS AS SHOWN

BEARINGS FROM PLAT VOL. 12  
PAGE 231

OREN & SHIRLEY SCHLABACH  
146-547



I CERTIFY THIS SURVEY TO BE CORRECT TO THE BEST OF MY KNOWLEDGE.

Donald C. Baker  
DONALD C. BAKER P. 56938  
4321 T.R. 252  
GLENMONT, OHIO 44628  
PH. 216/377-4177

INDEXED

173526  
Rec'd. SEP 08 1991 AT 4:11 O'CLOCK PM  
Recorded SEP 09 1991 Holmes Co. Ohio Fee: 9.35  
Plat Vol. 12 Pg. 743 Recorder: Mary Ellen Miller  
Deed Vol 252 pg 668 Signst. Thomas Miller

AUGUST 1, 1991  
242  
PLAT APPROVED  
9/6/91 B