



RIPLEY TOWNSHIP
S.W. & N.W. QTR. SEC. 14
T-17N; R-14W
HOLMES COUNTY, OHIO

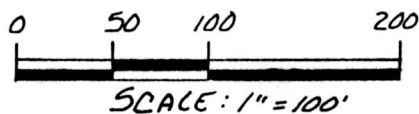

- IRON PIN FOUND
- 5/8" REBAR WITH I.D. CAP SET
I.D. CAP MARKED "BAKER 6938"

REFERENCES:

- PLAT VOL 10 PAGE 596
- PLAT VOL. 4 PAGE 73
- PLAT VOL. 5 PAGE 60
- PLAT VOL. 4 PAGE 201
- PLAT VOL. 13 PAGE 42
- BEARINGS FROM PLAT VOL. 4
PAGE 73

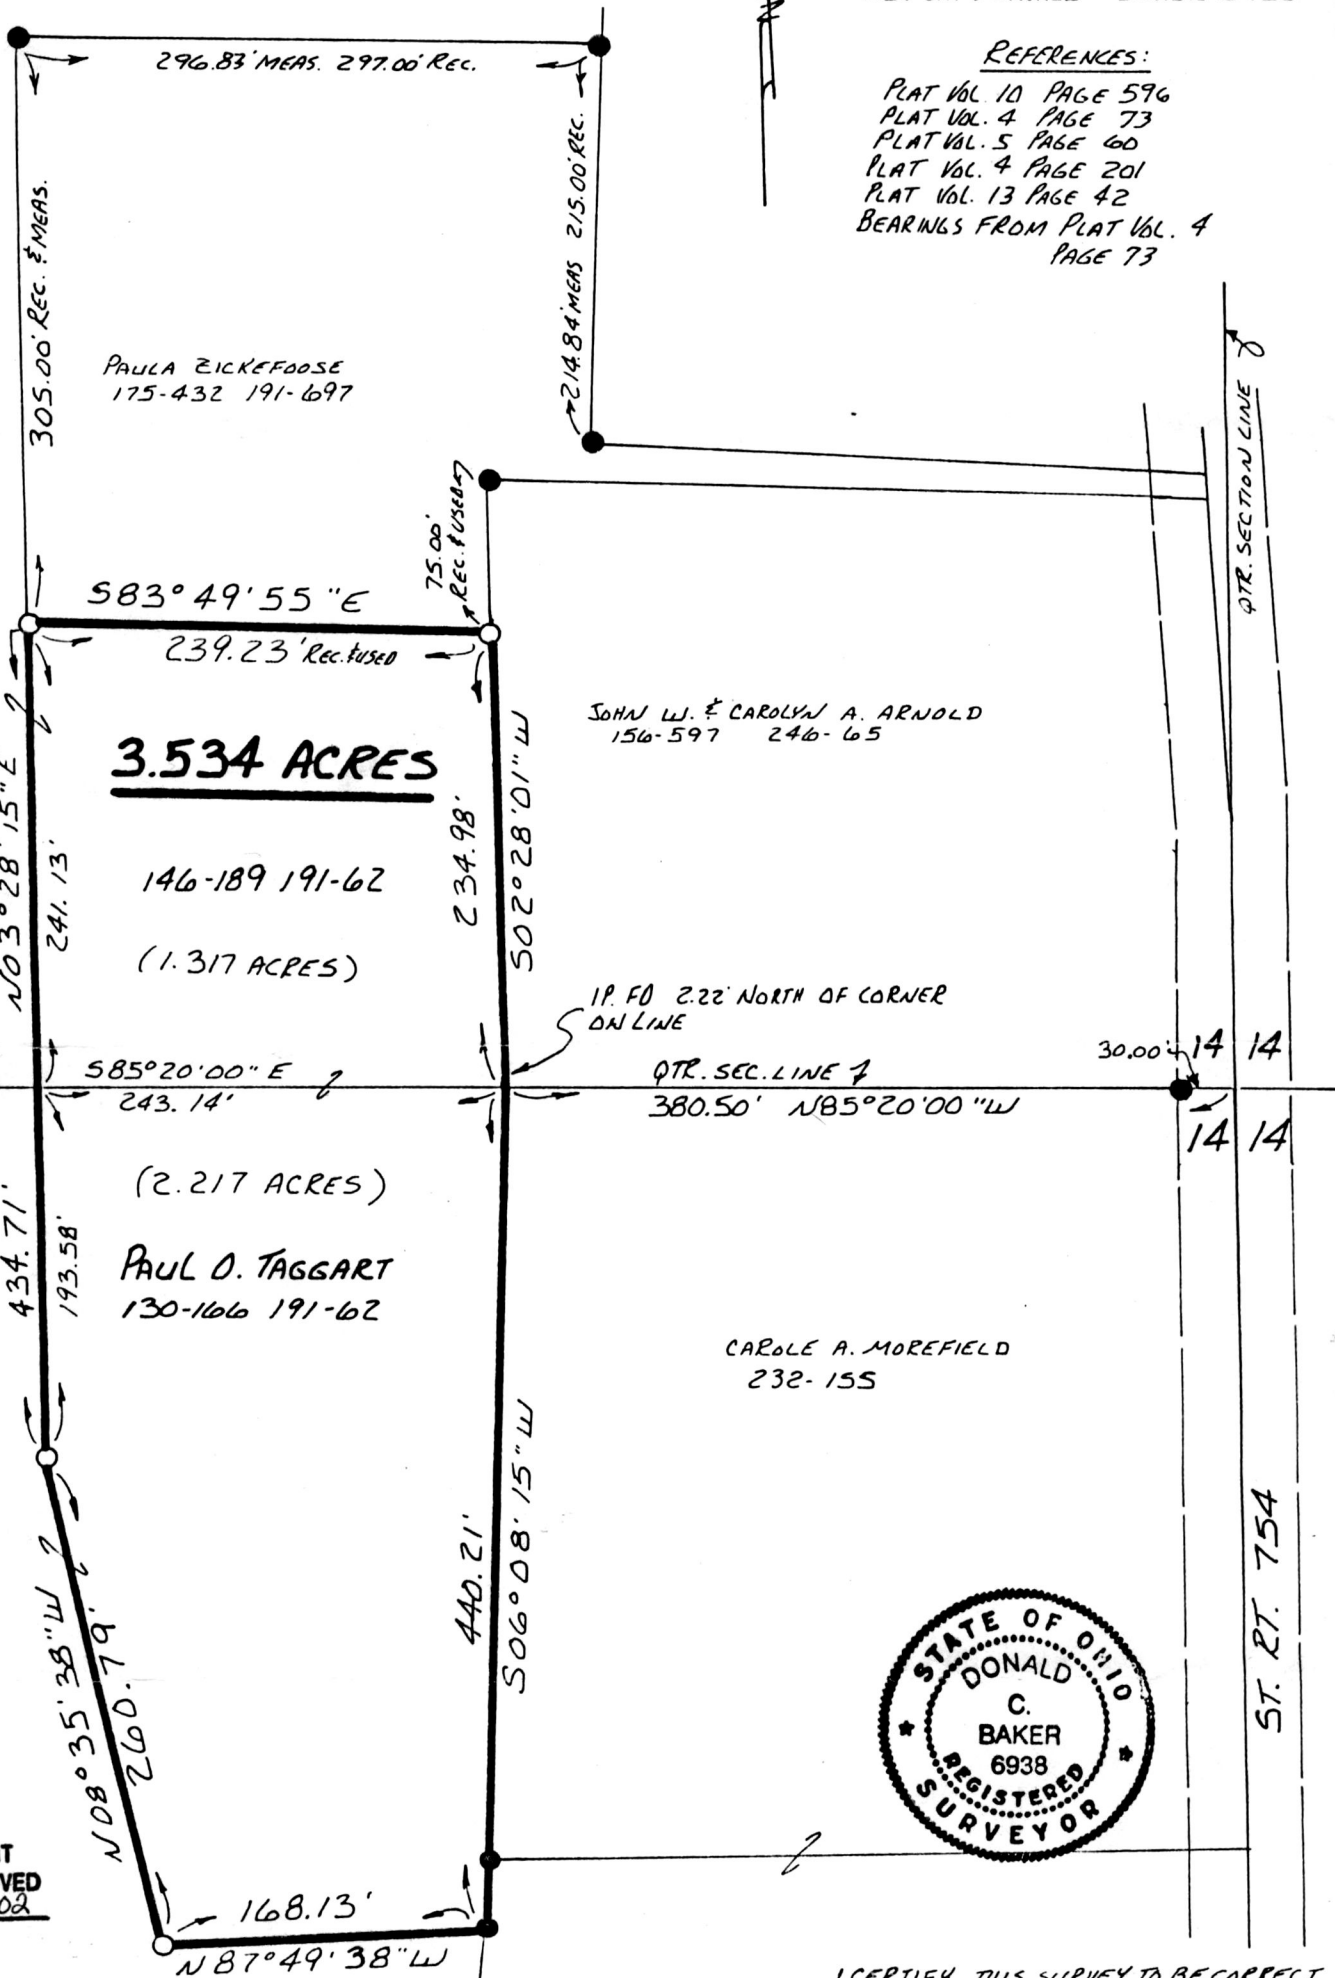

I CERTIFY THIS SURVEY TO BE CORRECT TO THE BEST OF MY KNOWLEDGE.

Donald C. Baker
DONALD C. BAKER P.S. 6938
4321 T.R. 252
GLENMONT, OHIO 44628
PH. 216/377-4177

MAY 9, 1991

1683-MLS

173764

SPLIT APPROVED 910102

This 3.534 acre parcel is not approved for any use that generates wastewater.

Dennis H. Armay, P.S. 7/17/91
Sanitarian Date

Rec'd. SEP 30 1991

AT 3:30 O'CLOCK P.M.

Recorded OCT 01 1991

Holmes Co. Ohio Fee: \$5.00

Plat Vol. 12

Pg. 757 Recorder: Mary Ellen English

Deed Vol 252 pg 950

PLAT APPROVED 9/30/91 B

INDEXED