

173804

pd. 5.00

VOL 12 PAGE 760


HARDY TOWNSHIP, 1ST. QTR.
LOT 23, T-9N R-7W
HOLMES COUNTY, OHIO

REFERENCES:

PLAT VOL 12 PAGE 337
PLAT VOL 8 PAGE 589
DEED VOL. 245 PAGE 471
DEED VOL. 242 PAGE 37

BEARINGS FROM PLAT VOL. 7
PAGE 342

SPLIT
APPROVED
910144

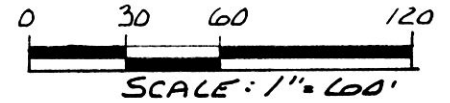


- ▲ R.R. SPIKE FOUND
- IRON PIN FOUND
- 5/8" RE BAR WITH I. D. CAP SET I. D. CAP MARKED "BAKER 6938"

This 0.463 acre parcel is not approved for any use that generates wastewater.

William C. Morrison
Sanitarian
8/30/91
Date

WILLIAM C. MORRISON
245-471
P.V. 12 P. 337

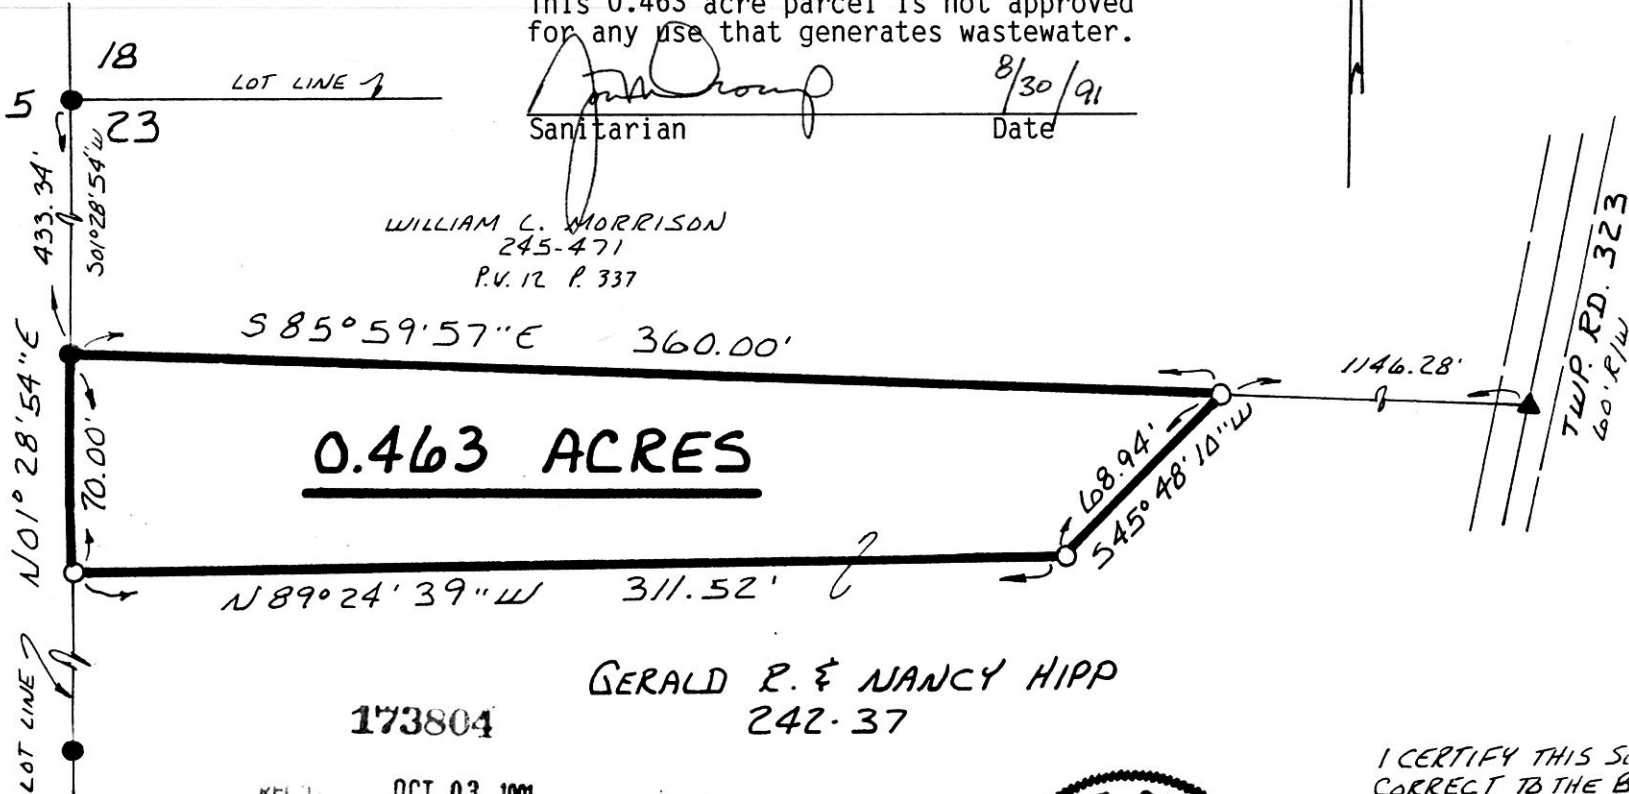

0.463 ACRES

GERALD R. & NANCY HIPPI
242-37

173804

REC'D. OCT 03 1991
 AT 9:46 O'CLOCK am
 RECORDED OCT 04 1991
 Plat VOL 12 PG. 760
 Holmes Co. Ohio Fee: 5.00
 Mary Ellen Signs Recorder

INDEXED



I CERTIFY THIS SURVEY TO BE CORRECT TO THE BEST OF MY KNOWLEDGE.

Donald C. Baker
DONALD C. BAKER P.S. 6938
4321 T.R. 252
GLENMONT, OHIO 44628

AUGUST 9, 1991

PLAT APPROVED
9/24/91