


173913

VOL 12 PAGE 767

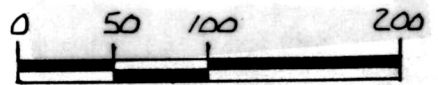


SALT CREEK TOWNSHIP
N.W. QTR. SECTION 11
T. 14N ; R. 12W
HOLMES COUNTY, OHIO

REFERENCES:

PLAT VOL. 5 PAGE 124
DEED VOL. 227 PAGE 102
PLAT VOL. 5 PAGE 101
BEARINGS FROM PLAT VOL. 7 PAGE 150

lease for tank site.

- ▲ R.R. SPIKE FOUND
- IRON PIN FOUND
- 5/8" REBAR WITH I.D. CAP SET I.D. CAP MARKED "BAKER 6938"

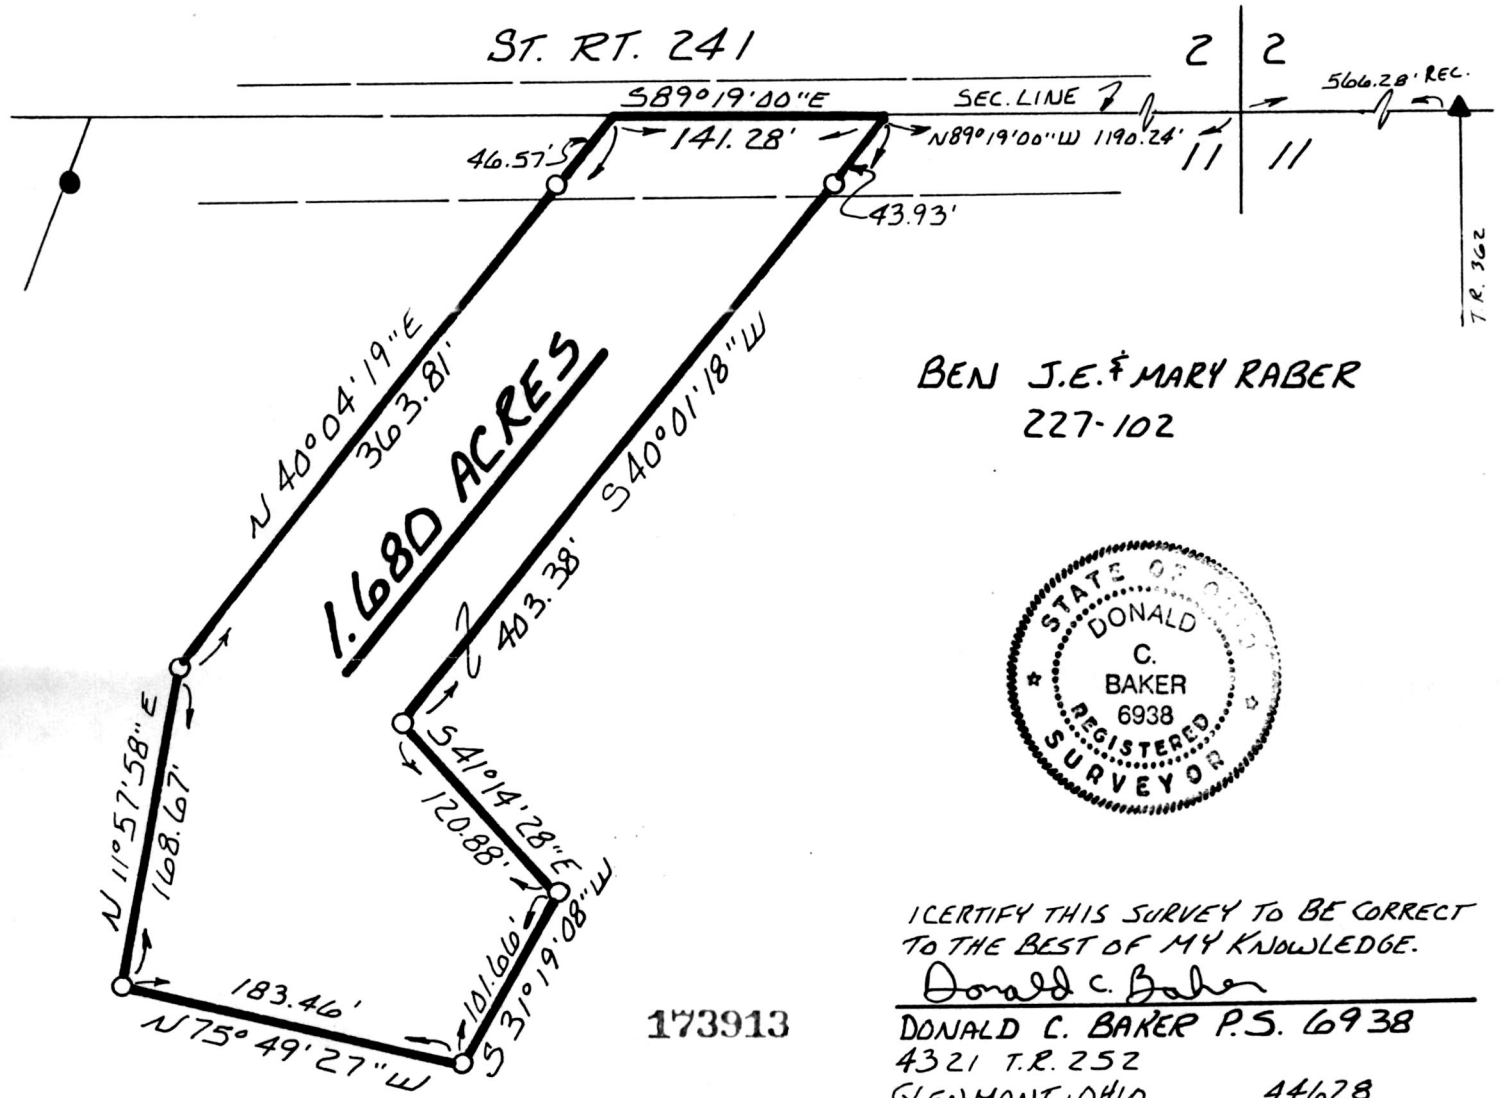

BEN J.E. & MARY RABER
227-102



I CERTIFY THIS SURVEY TO BE CORRECT TO THE BEST OF MY KNOWLEDGE.

Donald C. Baker
DONALD C. BAKER P.S. 6938
4321 T.R. 252
GLENMONT, OHIO 44628

173913

Rec'd. OCT 15 1991

AT 9:18 O'CLOCK AM

INDEXED

AUGUST 16, 1991

Recorded OCT 16 1991

Holmes Co. Ohio Fee: 5.00

Plat Vol. 12

Pg. 767 Recorder Mary Ellen Sigrist

Deed Vol 253 pg 101

*Mary Ellen Sigrist
Recorder
Waverly, O.*