
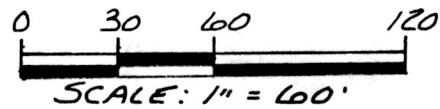


WALNUT CREEK TOWNSHIP
 1ST. QTR. LOT 11
 T-9N; R-5W
 HOLMES COUNTY, OHIO

205.00

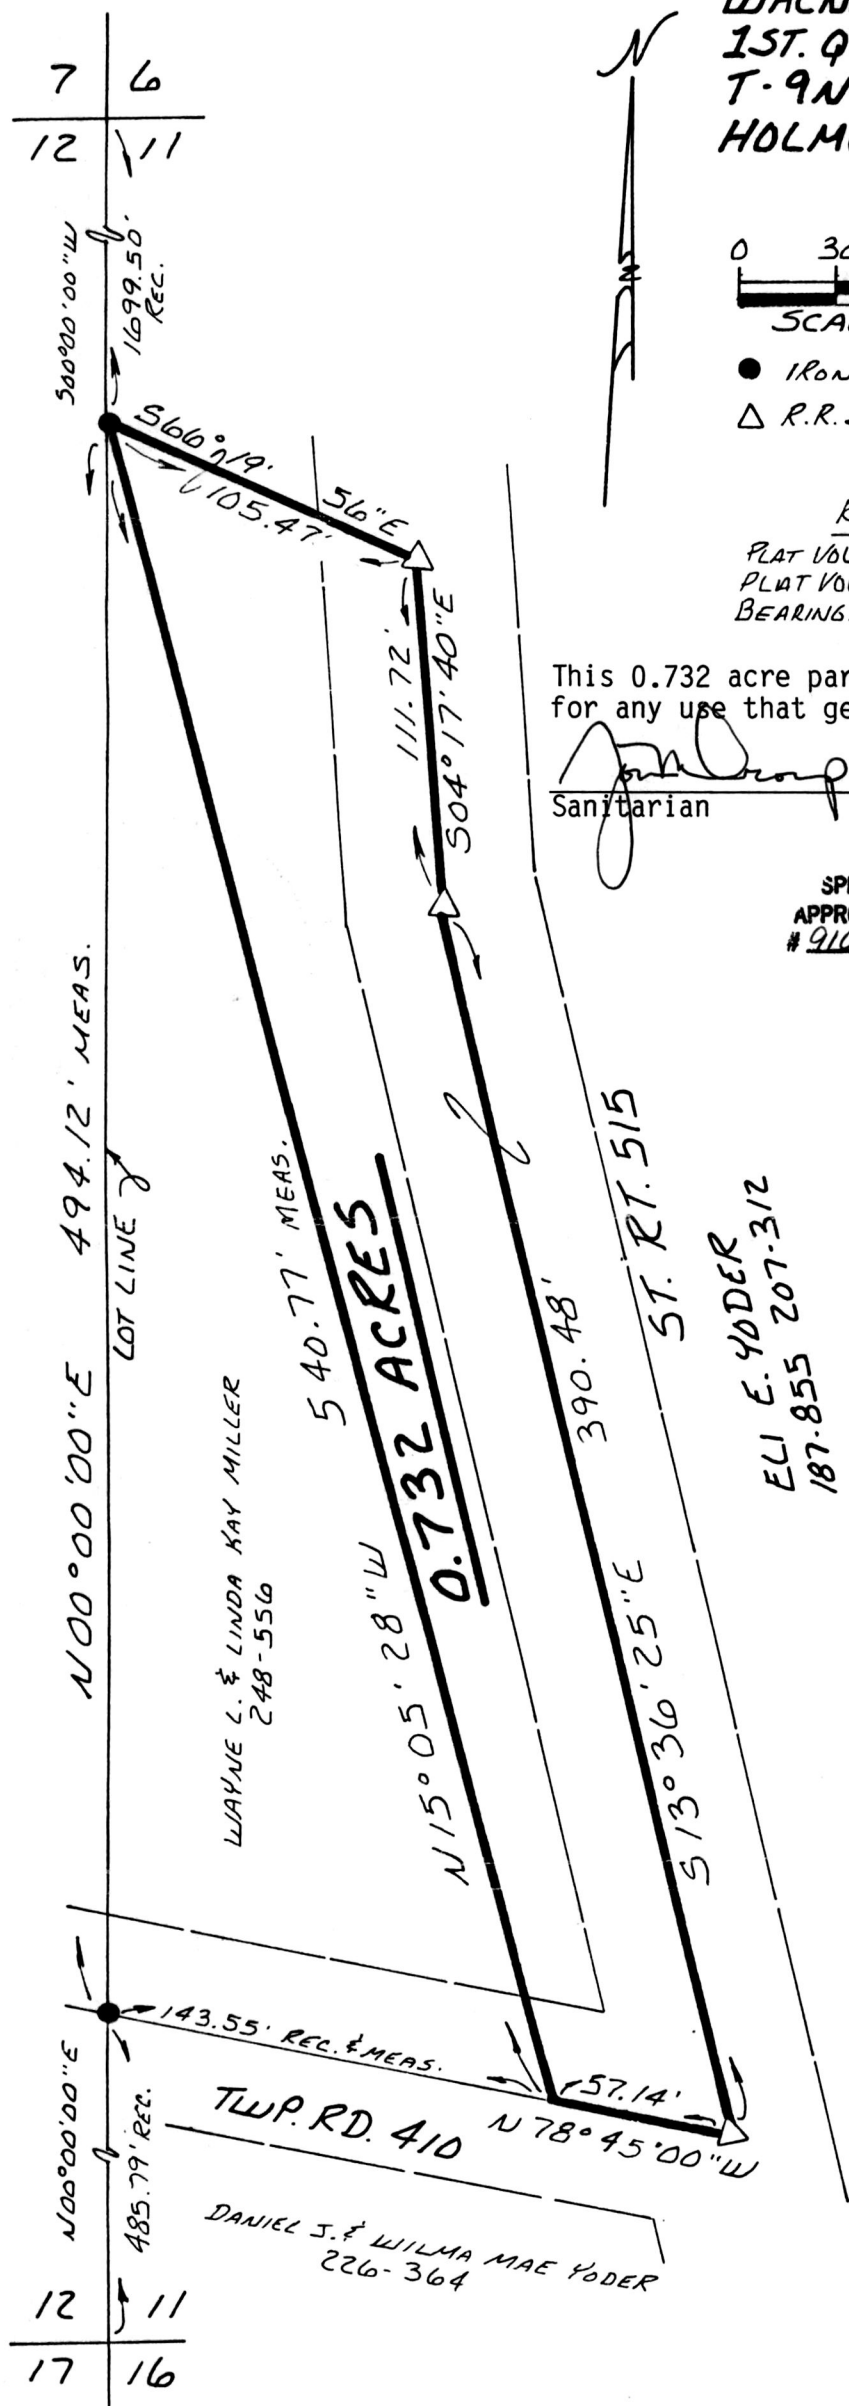

- IRON PIN FOUND
- △ R.R. SPIKE SET

REFERENCES:

PLAT VOL. 8 PAGE 311
 PLAT VOL. 10 PAGE 67
 BEARINGS FROM DEED VOL. 248 PAGE 556

This 0.732 acre parcel is not approved for any use that generates wastewater.

[Signature]
 Sanitarian Date 9/25/91

SPLIT APPROVED #910153

INDEXED

173957

N00°00'00"E 494.12' MEAS.

LOT LINE

WAYNE L. & LINDA KAY MILLER
 248-556

540.77' MEAS.
0.732 ACRES

N15°05'28"W

390.48'

ST. RT. 515

ELI E. YODER
 187-855 207-312

173957

REC'D. OCT 16 1991
 AT 2:48 O'CLOCK PM
 RECORDED OCT 17 1991
 Plat VOL 12 PG. 771
 Holmes Co. Ohio Fee: 5.00
 Mary Ellen Sigst Recorder
 Deed vol 253 pg 139 Laurel Hines



I CERTIFY THIS SURVEY TO BE CORRECT TO THE BEST OF MY KNOWLEDGE.

Donald C. Baker
 DONALD C. BAKER
 P.S. 6938
 4321 T.R. 252
 GLENMONT, OHIO 44628
 SEPT. 3, 1991

PLAT APPROVED 10/10/91

1869-MLS