

SCALE: 1" = 60'

▲ R.R. SPIKE FOUND

● IRON PIN FOUND

△ R.R. SPIKE SET

○ DRILL HOLE IN CONCRETE

○ 5/8" REBAR WITH I.D. CAP SET


I.D. CAP MARKED "BAKER 6938"

This 0.550 acre parcel is approved for residential wastewater treatment.

Sanitarian *[Signature]* Date 10/17/91

CLARK TOWNSHIP
S.E. QTR. SECTION 5
T-8N R-5W
HOLMES COUNTY, OHIO

5 4
5 4
994.46' REC.
503'00"00" W

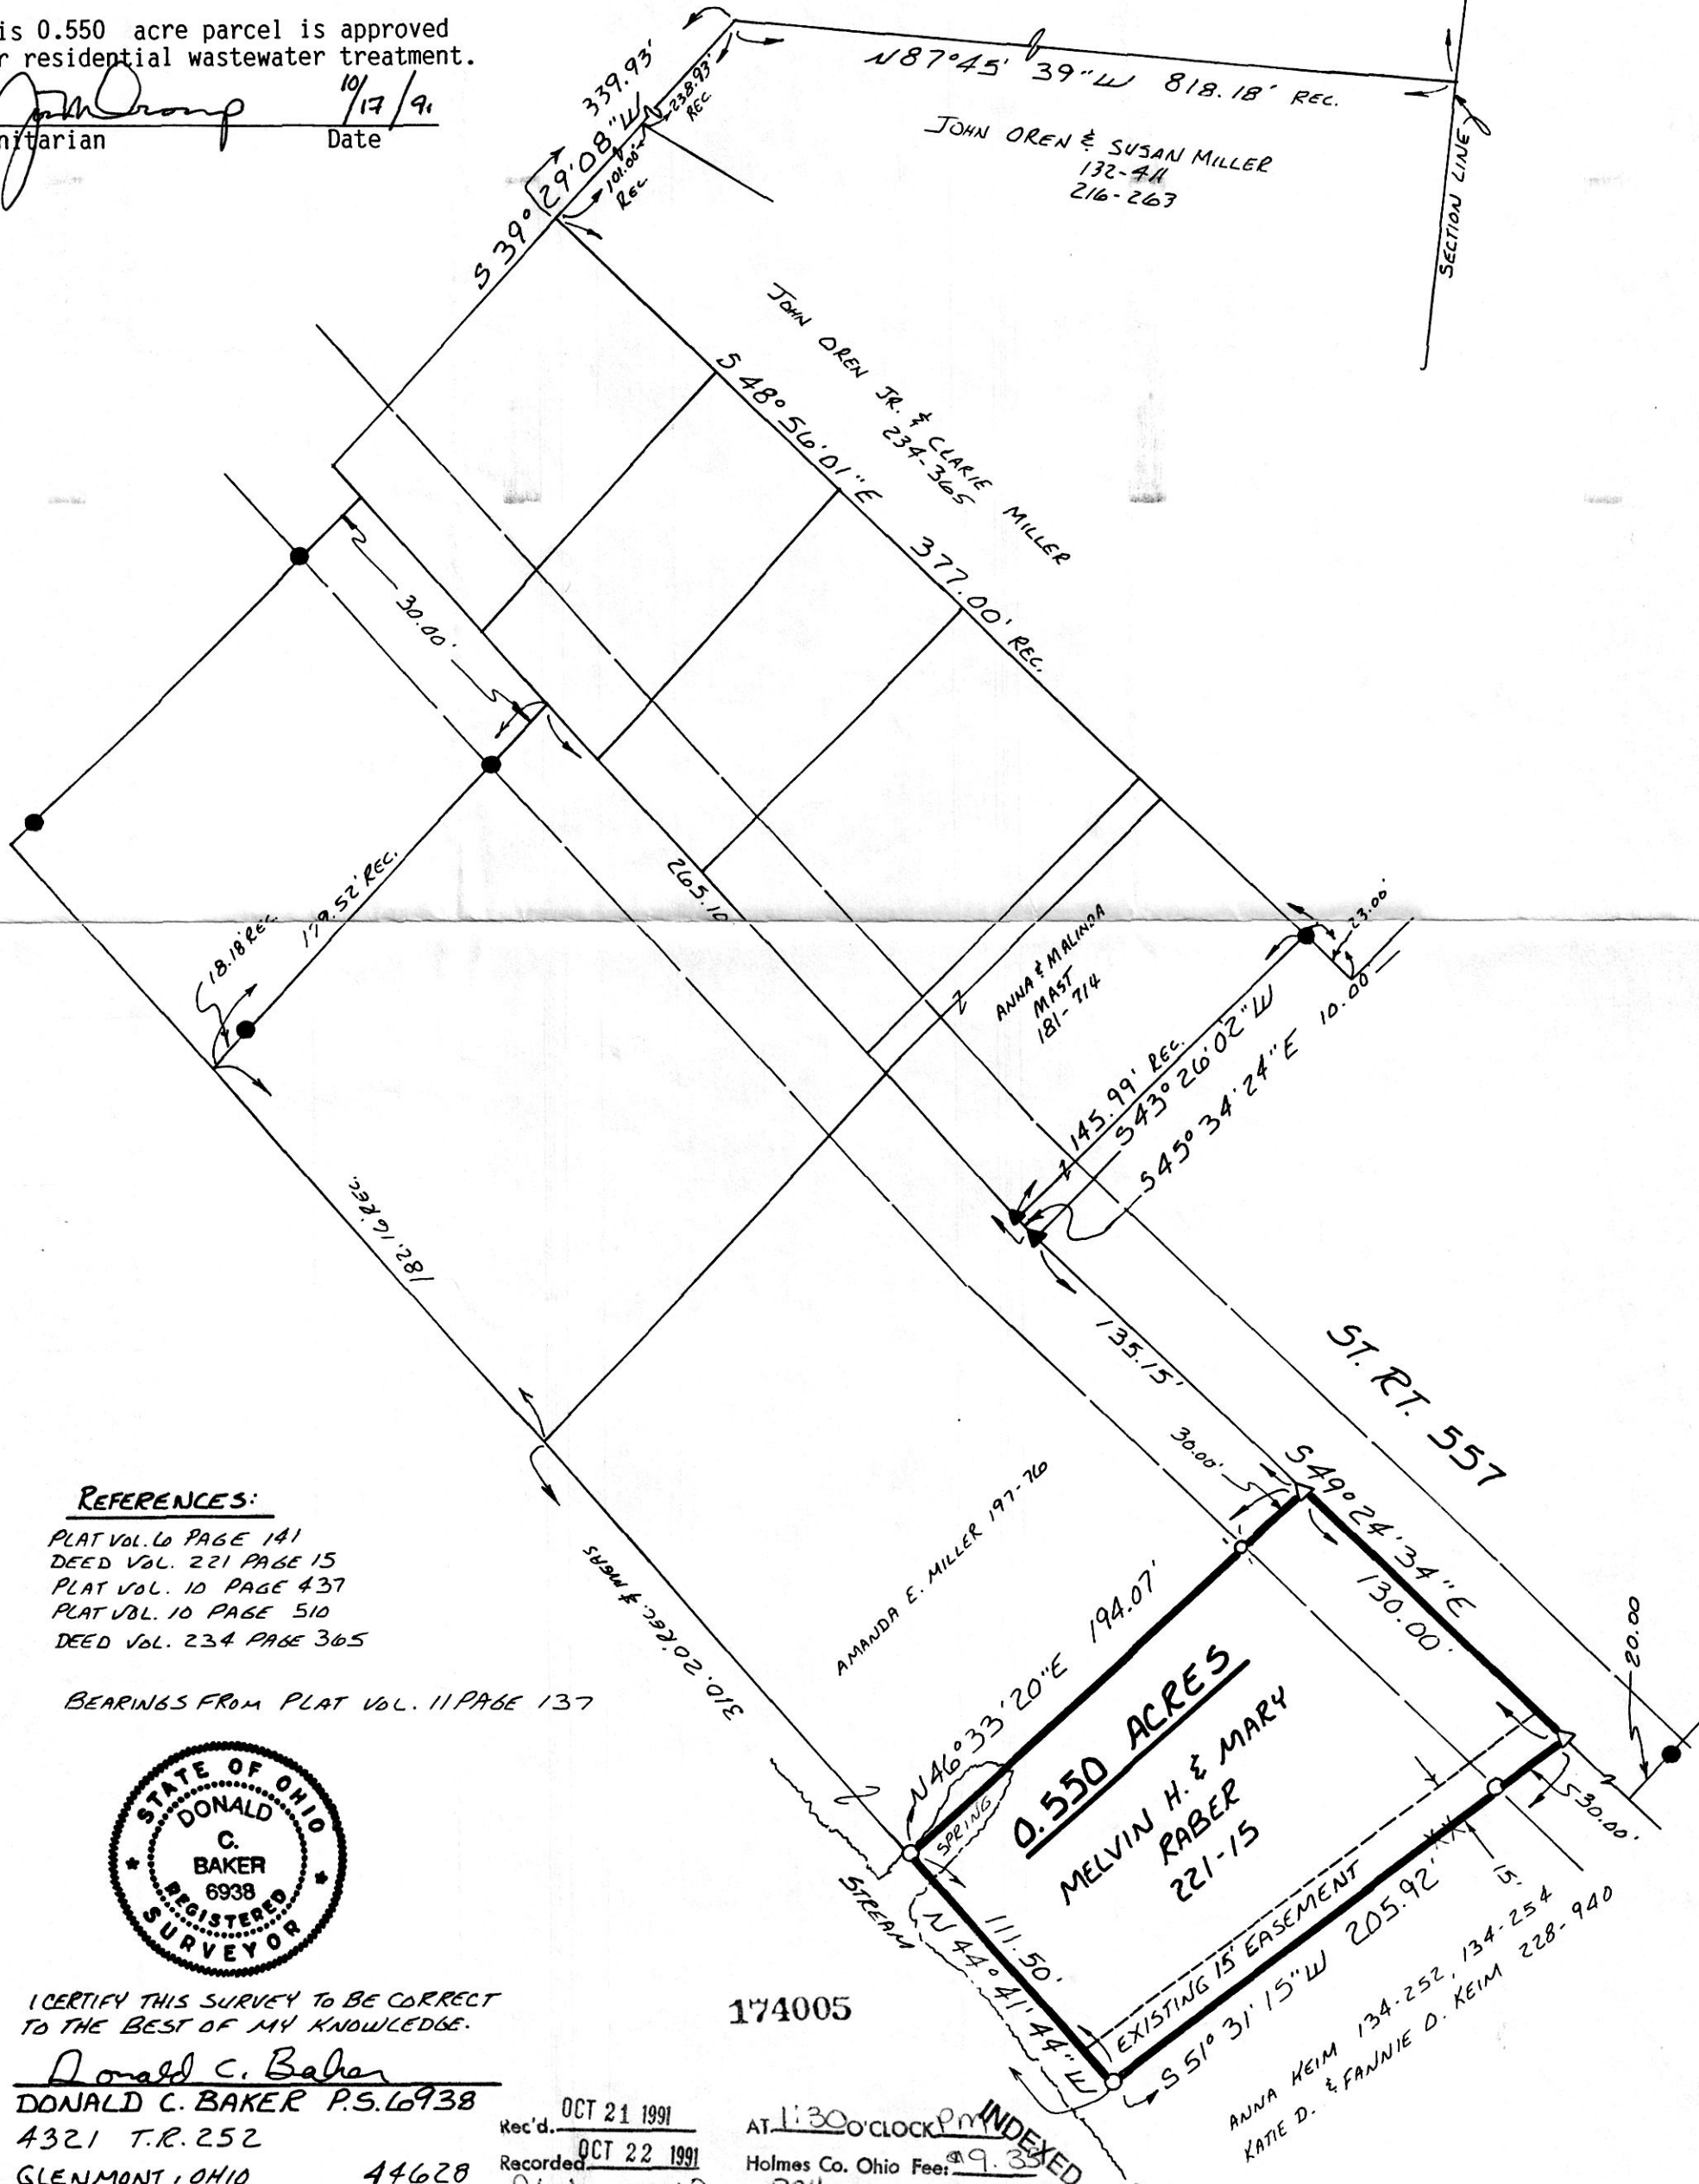

REFERENCES:

- PLAT VOL. 6 PAGE 141
- DEED VOL. 221 PAGE 15
- PLAT VOL. 10 PAGE 437
- PLAT VOL. 10 PAGE 510
- DEED VOL. 234 PAGE 365

BEARINGS FROM PLAT VOL. 11 PAGE 137



I CERTIFY THIS SURVEY TO BE CORRECT TO THE BEST OF MY KNOWLEDGE.

Donald C. Baker
DONALD C. BAKER P.S. 6938
4321 T.R. 252
GLENMONT, OHIO 44628
AUGUST 22, 1991

174005

Rec'd. OCT 21 1991
Recorded OCT 22 1991
Plat Vol. 12 Pg. 774
Deed vol 253 pg 182
AT 1:30 O'CLOCK PM INDEXED
Holmes Co. Ohio Fee: \$9.33
Recorder Mary Ellen Signatur

PLAT APPROVED
10/18/91

1843-MLS