

- HIGHWAY MARKER FOUND
- IRON PIN FOUND
- 5/8" RE BAR WITH I.D. CAP SET  
I.D. CAP MARKED "BAKER 6938"

**REFERENCES:**

DEED VOL. 194 PAGE 391  
 DEED VOL. 247 PAGE 837  
 DEED VOL. 225 PAGE 215  
 DEED VOL. 226 PAGE 409  
 BEARINGS FROM PLAT VOL. 7 PAGE 794

I CERTIFY THIS SURVEY TO BE CORRECT  
 TO THE BEST OF MY KNOWLEDGE.

*Donald C Baker*  
 DONALD C. BAKER P.S. 6938  
 4321 T.R. 252  
 GLENMONT, OHIO 44628  
 SEPT. 30, 1991





BERLIN TOWNSHIP  
 4TH. QTR. LOT 4  
 T-9N; R-6W  
 HOLMES COUNTY, OHIO

174048

ST. RT. 39 & U.S. 62

pd. 9.35

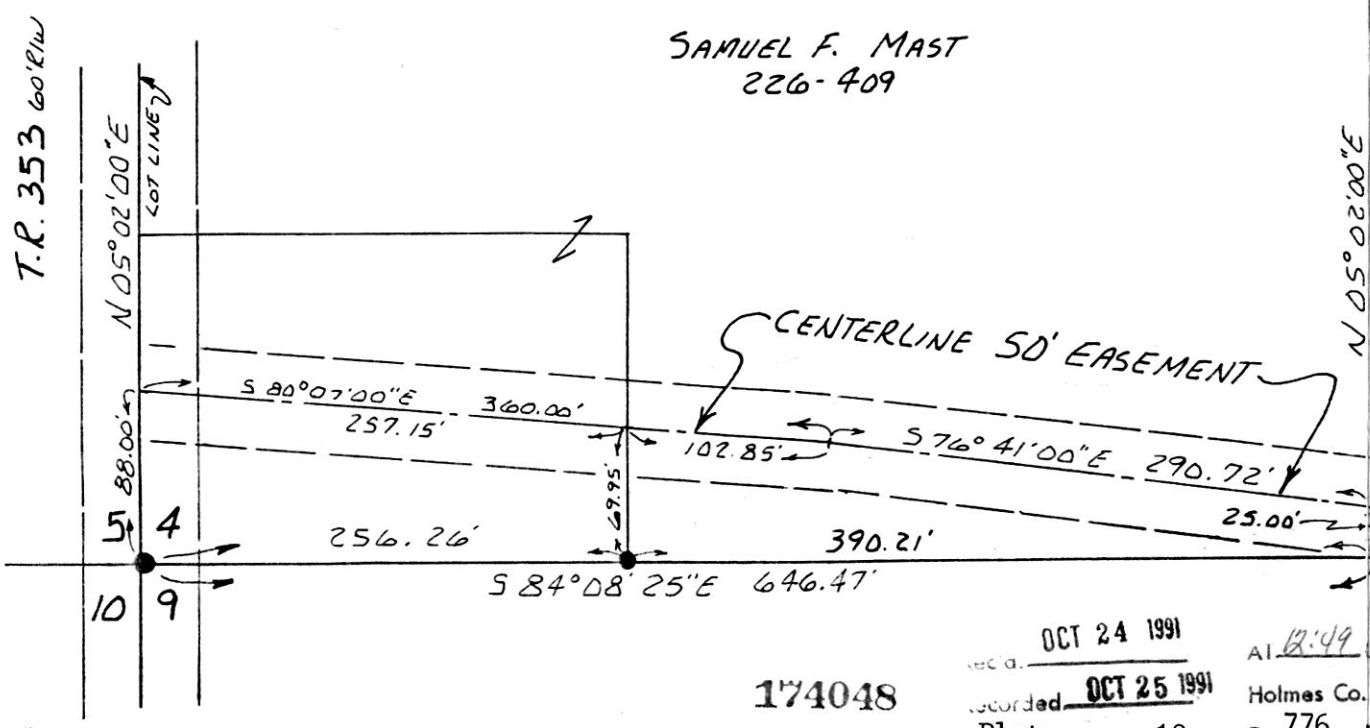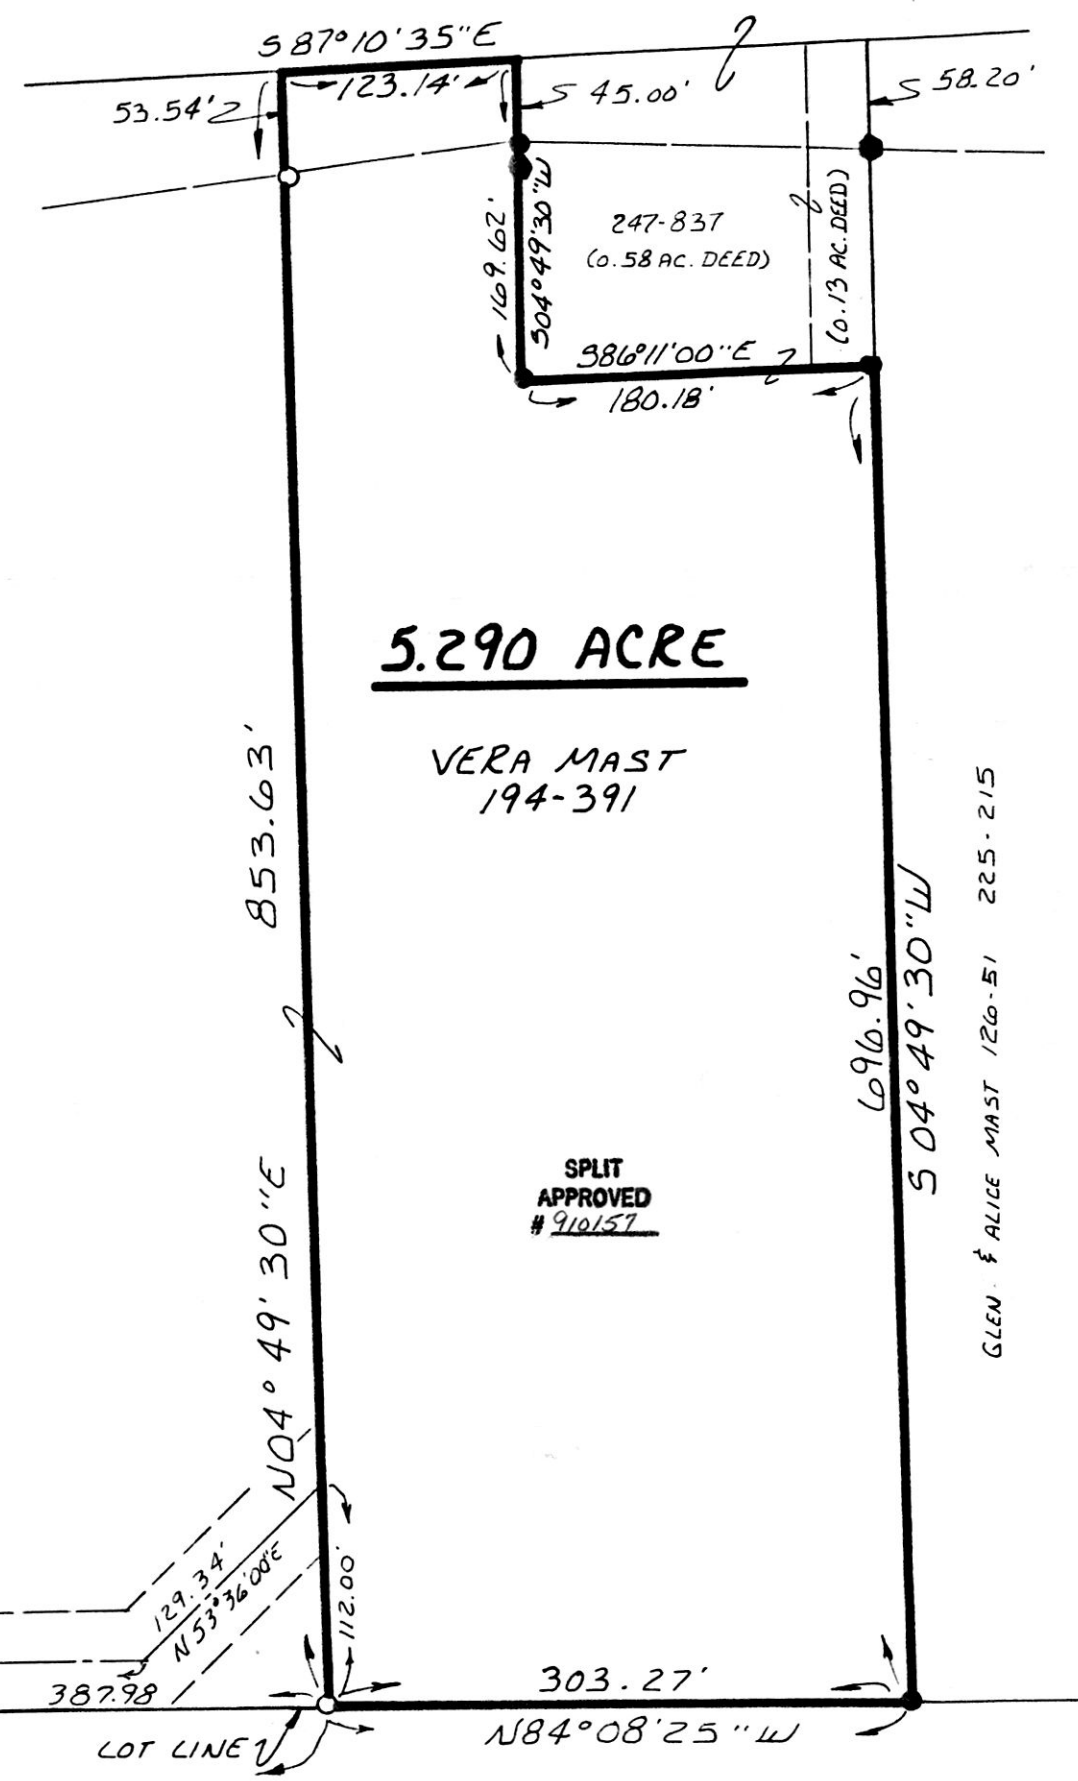

SAMUEL F. MAST  
 226-409

174048

rec'd. OCT 24 1991 AT 12:49 O'CLOCK PM  
 recorded OCT 25 1991 Holmes Co. Ohio Fee: 79.35  
 Plat Vol. 12 Pg 776 Recorder Mary Ellen Sigler Miller Mast  
 Deed Vol 253 pg 233

INDEXED

1909-MCS  
 PLAT APPROVED  
 10/23/91