


174150

pd. 5.00

VOL 12 PAGE 784

PRAIRIE TOWNSHIP
S.E. QTR. SECTION 32
T-14N ; R-13W
HOLMES COUNTY, OHIO

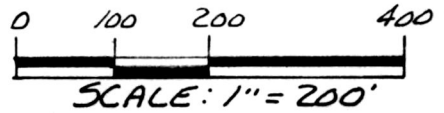


- IRON PIN FOUND
- 5/8" REBAR WITH I.D. CAP SET I.D. CAP MARKED "BAKER 6938"

REFERENCES:

- PLAT VOL. 8 PAGE 475
- PLAT VOL. 10 PAGE 279
- DEED VOL. 145 PAGE 76
- PLAT VOL. 6 PAGE 153

BEARINGS FROM PLAT VOL. 8
PAGE 960

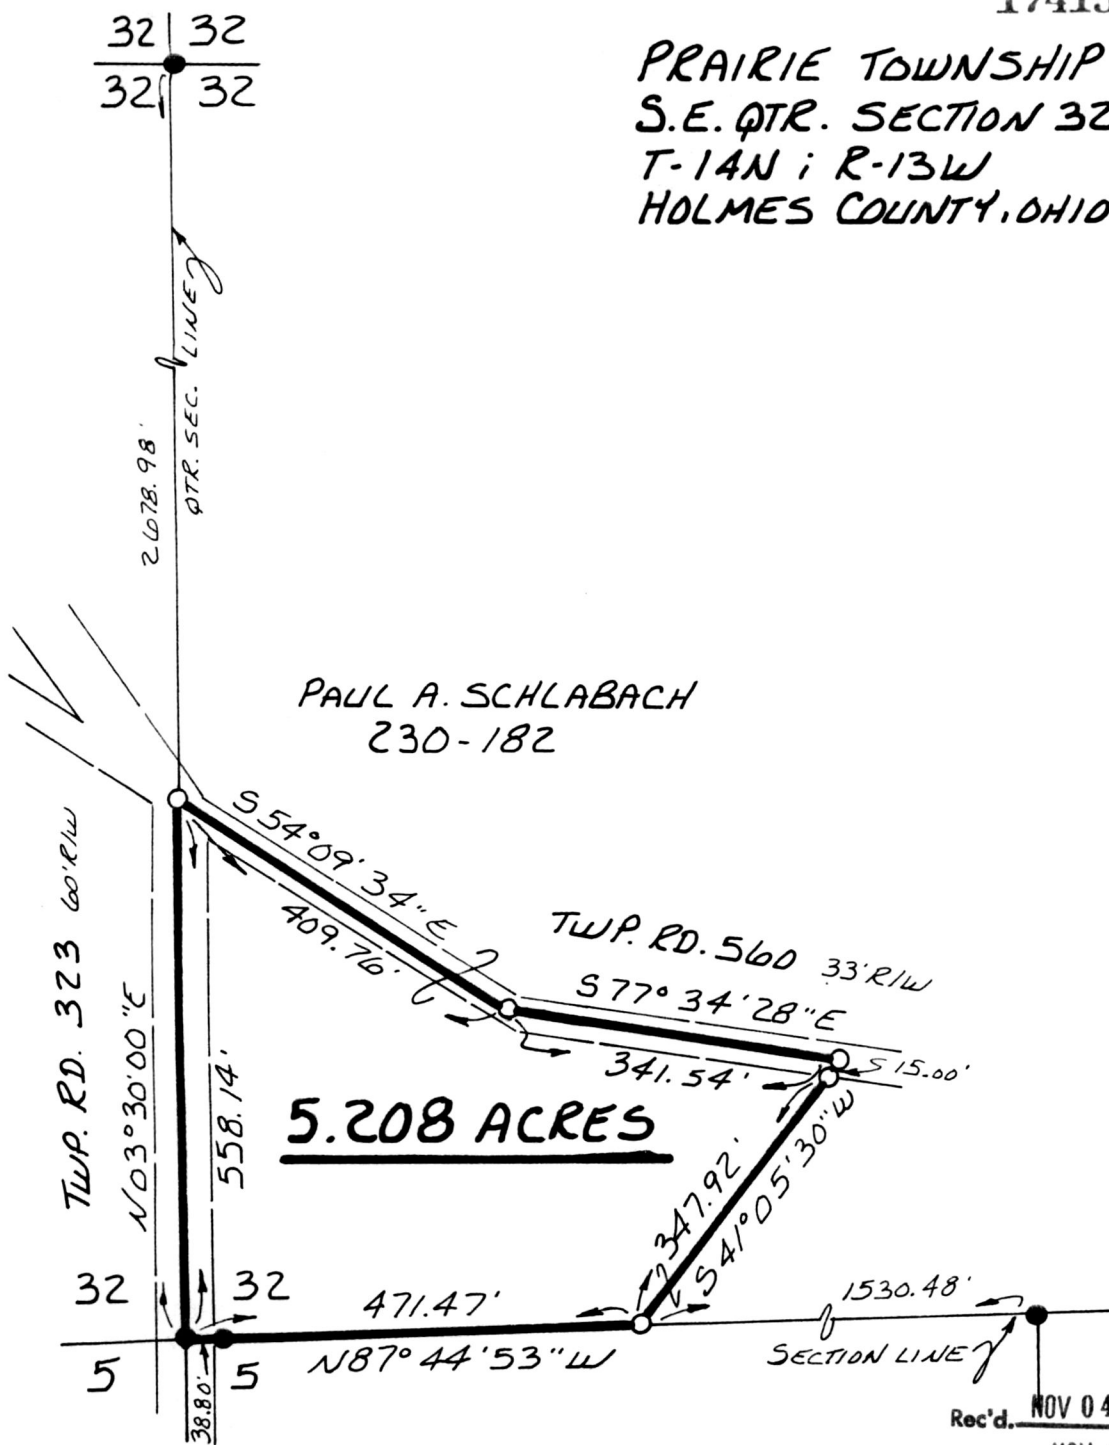

5.208 ACRES

PAUL A. SCHLABACH
230-182



I CERTIFY THIS SURVEY TO BE CORRECT
TO THE BEST OF MY KNOWLEDGE.

Donald C. Baker
DONALD C. BAKER P.S. 6938
4321 T.R. 252
GLENMONT, OHIO 44628

SEPT. 26, 1991

174150

INDEXED

1902-MLS

Rec'd. NOV 04 1991 AT 10:48 O'CLOCK am
 Recorded NOV 05 1991 Holmes Co. Ohio Fee: 5.00
 Plat Vol. 12 Pg. 784 Recorder: Mary Ellen Sigrist
 Deed Vol 253 pg 308

PLAT APPROVED
10/25/91 B