

● IRON PIN FOUND

REFERENCES:

DEED VOL. 249 PAGE 911
DEED VOL. 47 PAGE 113, 116
PLAT VOL. 12 PAGE 734

BEARINGS FROM PLAT VOL. 13
PAGE 125



I CERTIFY THIS SURVEY TO BE
CORRECT TO THE BEST OF MY
KNOWLEDGE.


Donald C. Baker
DONALD C. BAKER P.S. 6938
4321 T.R. 252
GLENMONT, OHIO 44628

OCT. 15, 1991

DALE DUNCAN
252-560

1921-MLS

VILLAGE OF KILLBUCK
KILLBUCK TOWNSHIP
N.W. QTR. SECTION 6
T-8N ; R-7W
HOLMES COUNTY, OHIO

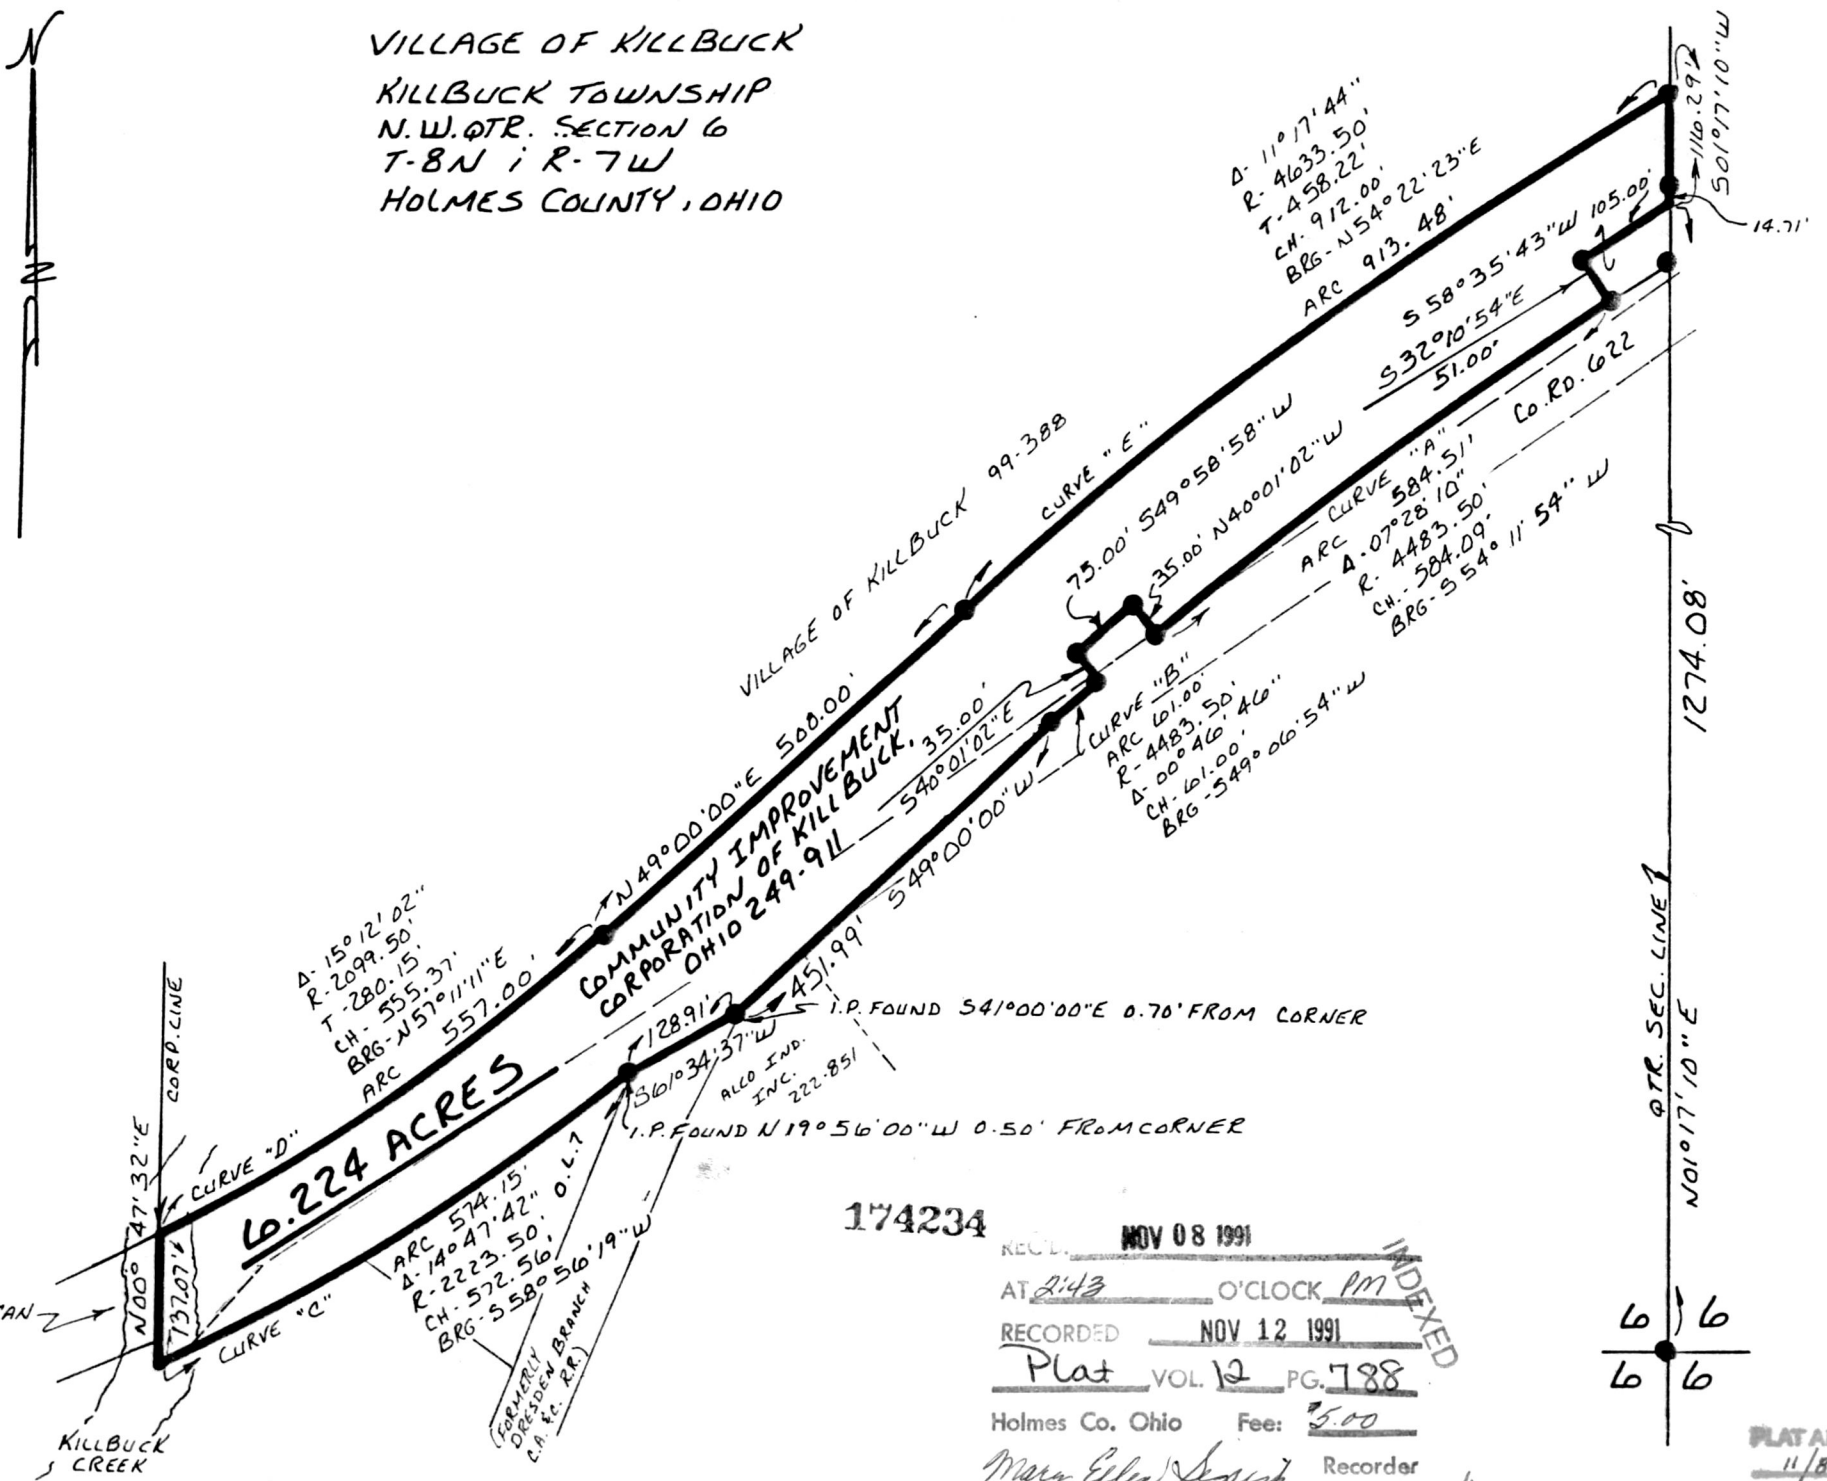

174234

REC'D NOV 08 1991

AT 2:43 O'CLOCK PM

RECORDED NOV 12 1991


Plat VOL 12 PG 788

Holmes Co. Ohio Fee: \$5.00

Mary Ellen Squish Recorder

Deed vol 253 pg 385

INDEXED

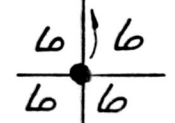

PLAT APPROVED
11/8/91