



174245
HARDY TOWNSHIP
S.E. QTR. FRACTIONAL SEC. 13
T-9N; R-7W
HOLMES COUNTY, OHIO

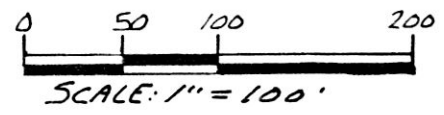

- STONE FOUND
- IRON PIN FOUND
- 5/8" RE BAR WITH I.D. CAP SET
- I.D. CAP MARKED "BAKER 6938"

REFERENCES:

- PLAT VOL. 4 PAGE 121
- PLAT VOL. 5 PAGE 47
- DEED VOL. 251 PAGE 613
- DEED VOL. 219 PAGE 277
- DEED VOL. 139 PAGE 76
- BEARINGS FROM DEED Vol. 251 PAGE 613


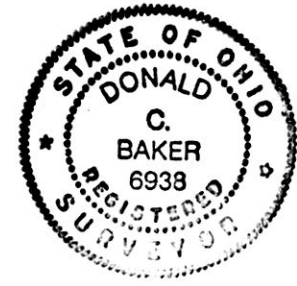


I CERTIFY THIS SURVEY TO BE CORRECT TO THE BEST OF MY KNOWLEDGE.

Donald C. Baker
 DONALD C. BAKER P.S. 6938
 4321 T. R. 252
 GLENMONT, OHIO 44628
 NOV. 5, 1991

1961-MLS

PLAT APPROVED
11/8/91 B

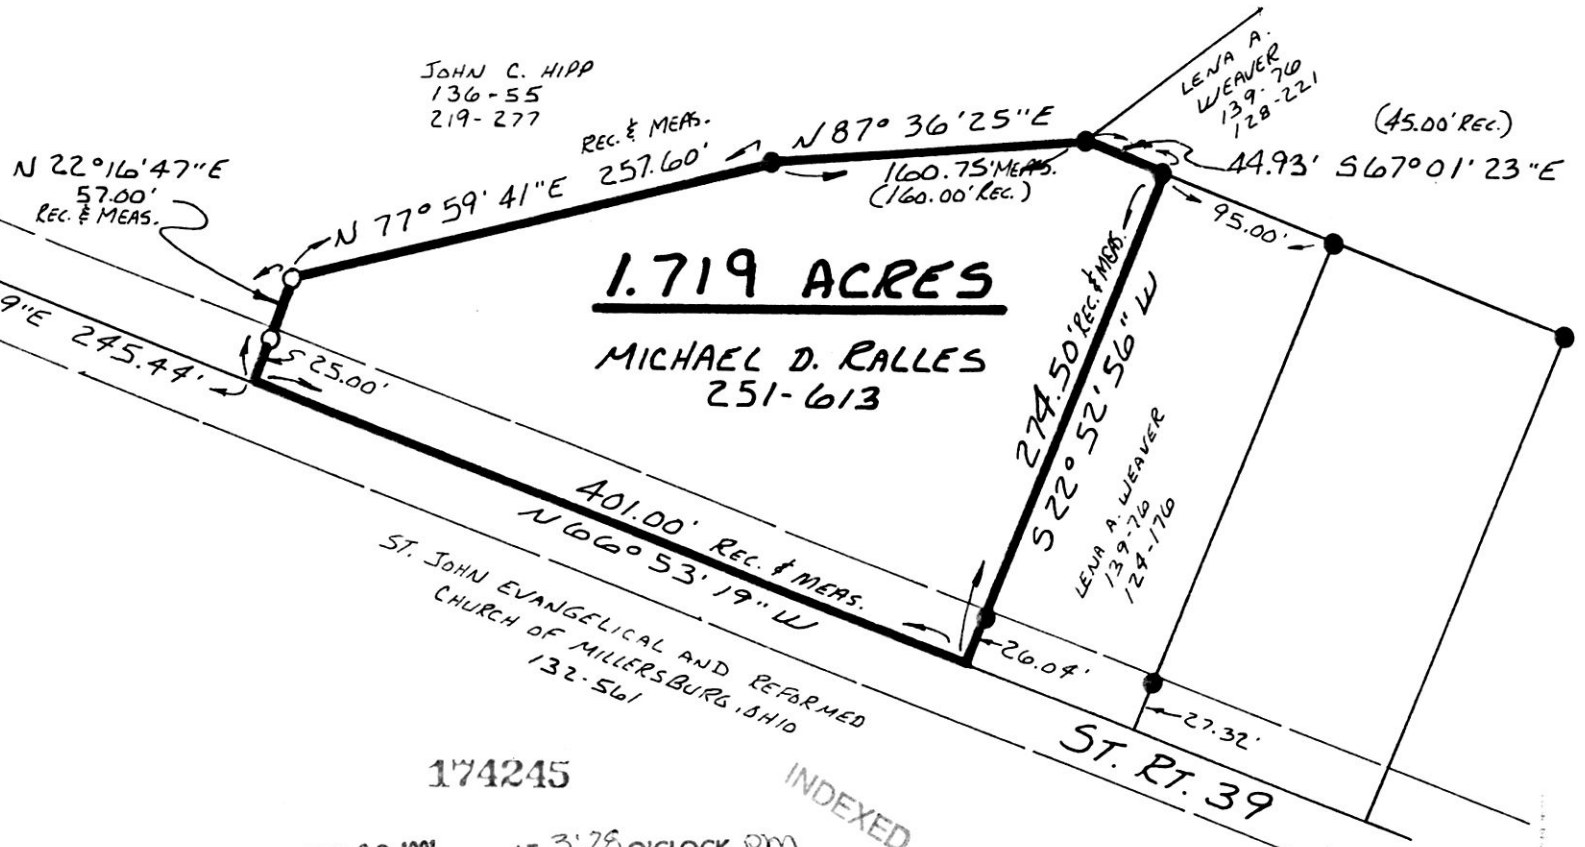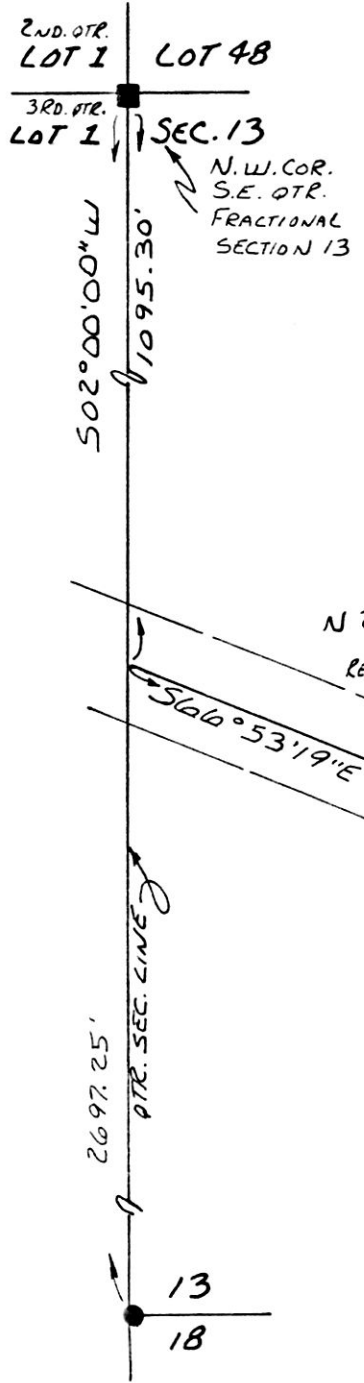

174245 INDEXED
 Rec'd. NOV 08 1991 AT 3:28 O'CLOCK pm
 Recorded NOV 12 1991 Holmes Co. Ohio Fee: 5.00
 Plat Vol. 12 Pg. 790 Recorder: Mary Ellen Signst
 Deed vol 253 pg 410 RR