


174425

PAINT TOWNSHIP
3RD. QTR. LOT 1
T-10N; R-5W
HOLMES COUNTY, OHIO

VOL 12 PAGE 799

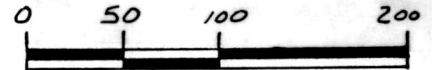

SCALE: 1" = 100'

pd. 5.00

- IRON PIN FOUND
- 5/8" REBAR WITH I.D. CAP SET
I.D. CAP MARKED "BAKER 6938"

REFERENCES:

DEED VOL. 239 PAGE 222
DEED VOL. 180 PAGE 114
BEARINGS FROM PLAT VOL. 8
PAGE 346


This 1.841 acre parcel is approved
for residential wastewater treatment.

[Signature]
Sanitarian Date 11/6/91

SPLIT
APPROVED
910173

19. FD. 0.89' SOUTH OF CORNER
ON PROPERTY LINE

TWP. RD. 629 60' R/W

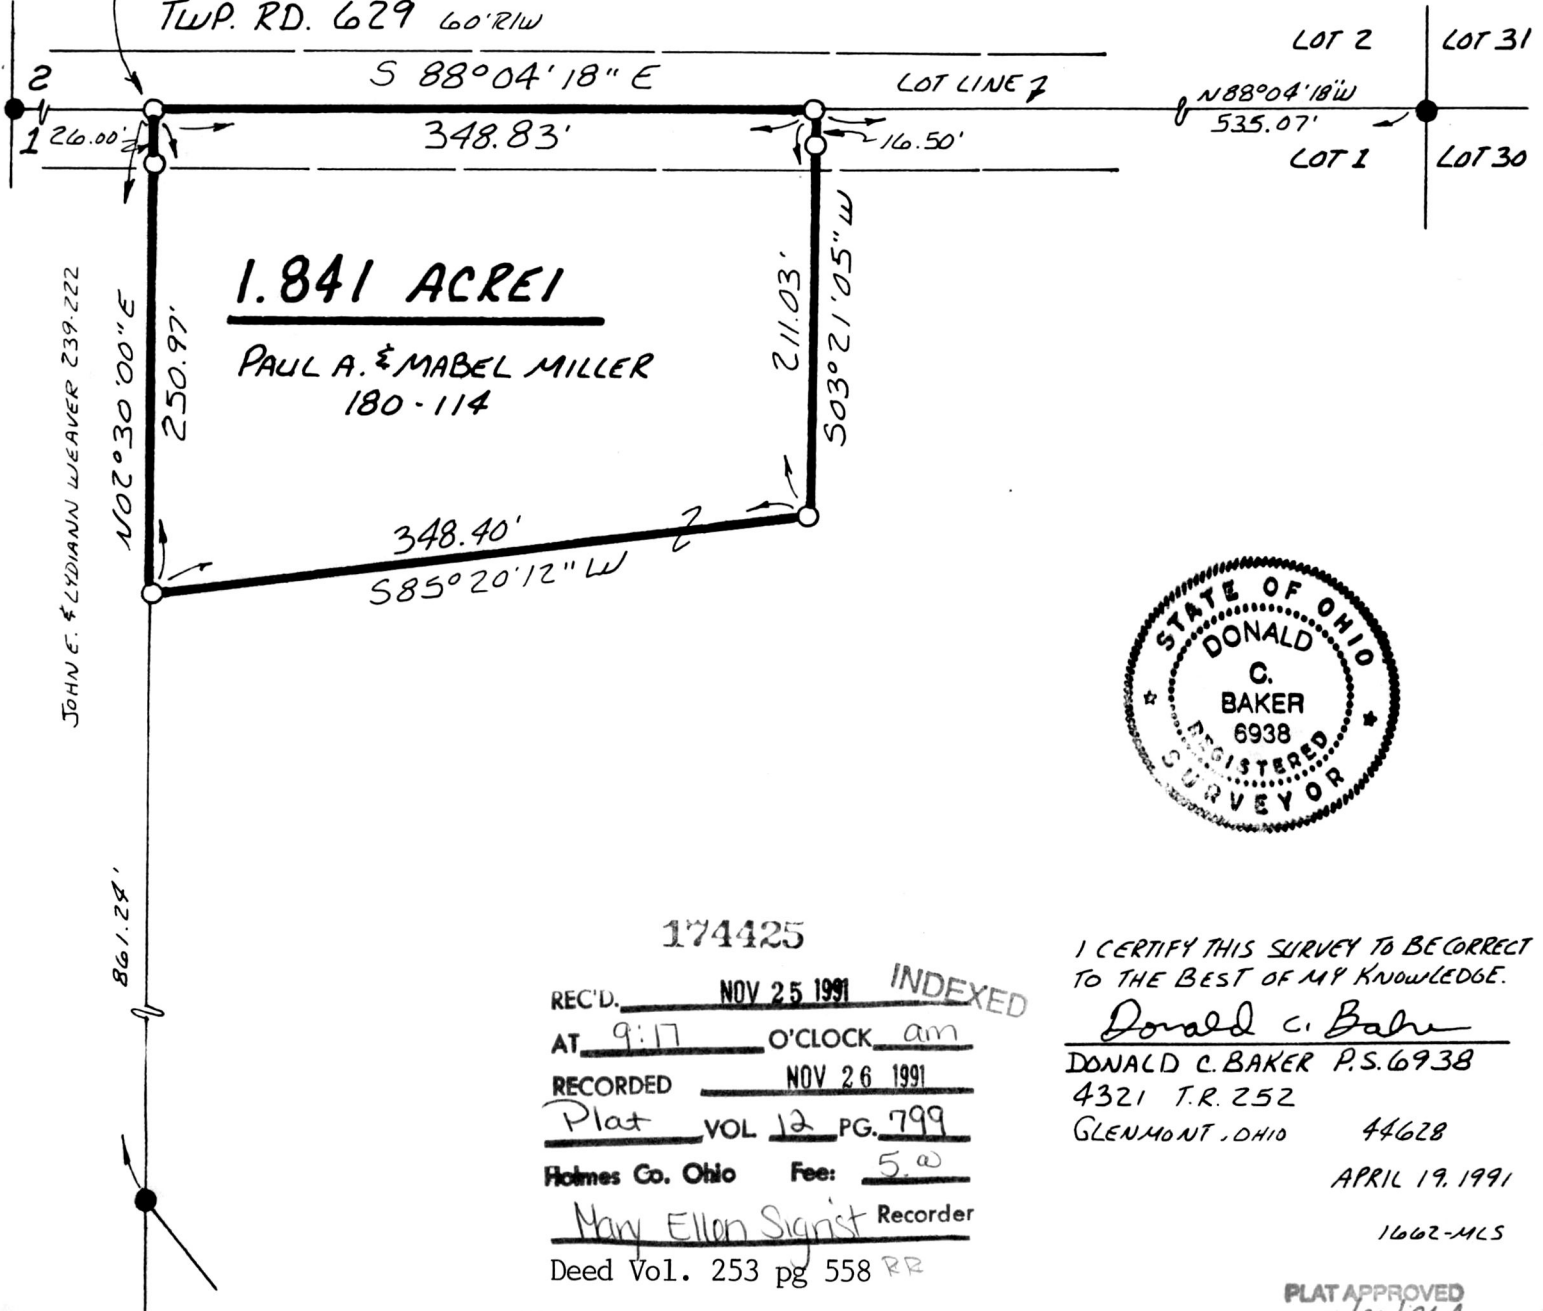

174425

REC'D. NOV 25 1991 INDEXED
 AT 9:17 O'CLOCK am
 RECORDED NOV 26 1991
 Plat VOL 12 PG. 799
 Holmes Co. Ohio Fee: 5.00
Mary Ellen Signist Recorder
 Deed Vol. 253 pg 558 RR

I CERTIFY THIS SURVEY TO BE CORRECT
TO THE BEST OF MY KNOWLEDGE.

Donald C. Baker
DONALD C. BAKER P.S. 6938
4321 T.R. 252
GLENMONT, OHIO 44628

APRIL 19, 1991

1662-MLS

PLAT APPROVED
11/21/91 B