



HARDY TOWNSHIP
 LOT 32
 1ST QTR., T-9N; R-7W
 HOLMES COUNTY
 OHIO


174501

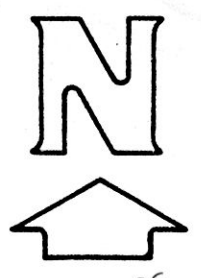

pd. 9.35
 SCALE: 1"=100'

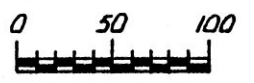

GRANTOR: R.G. SMITH


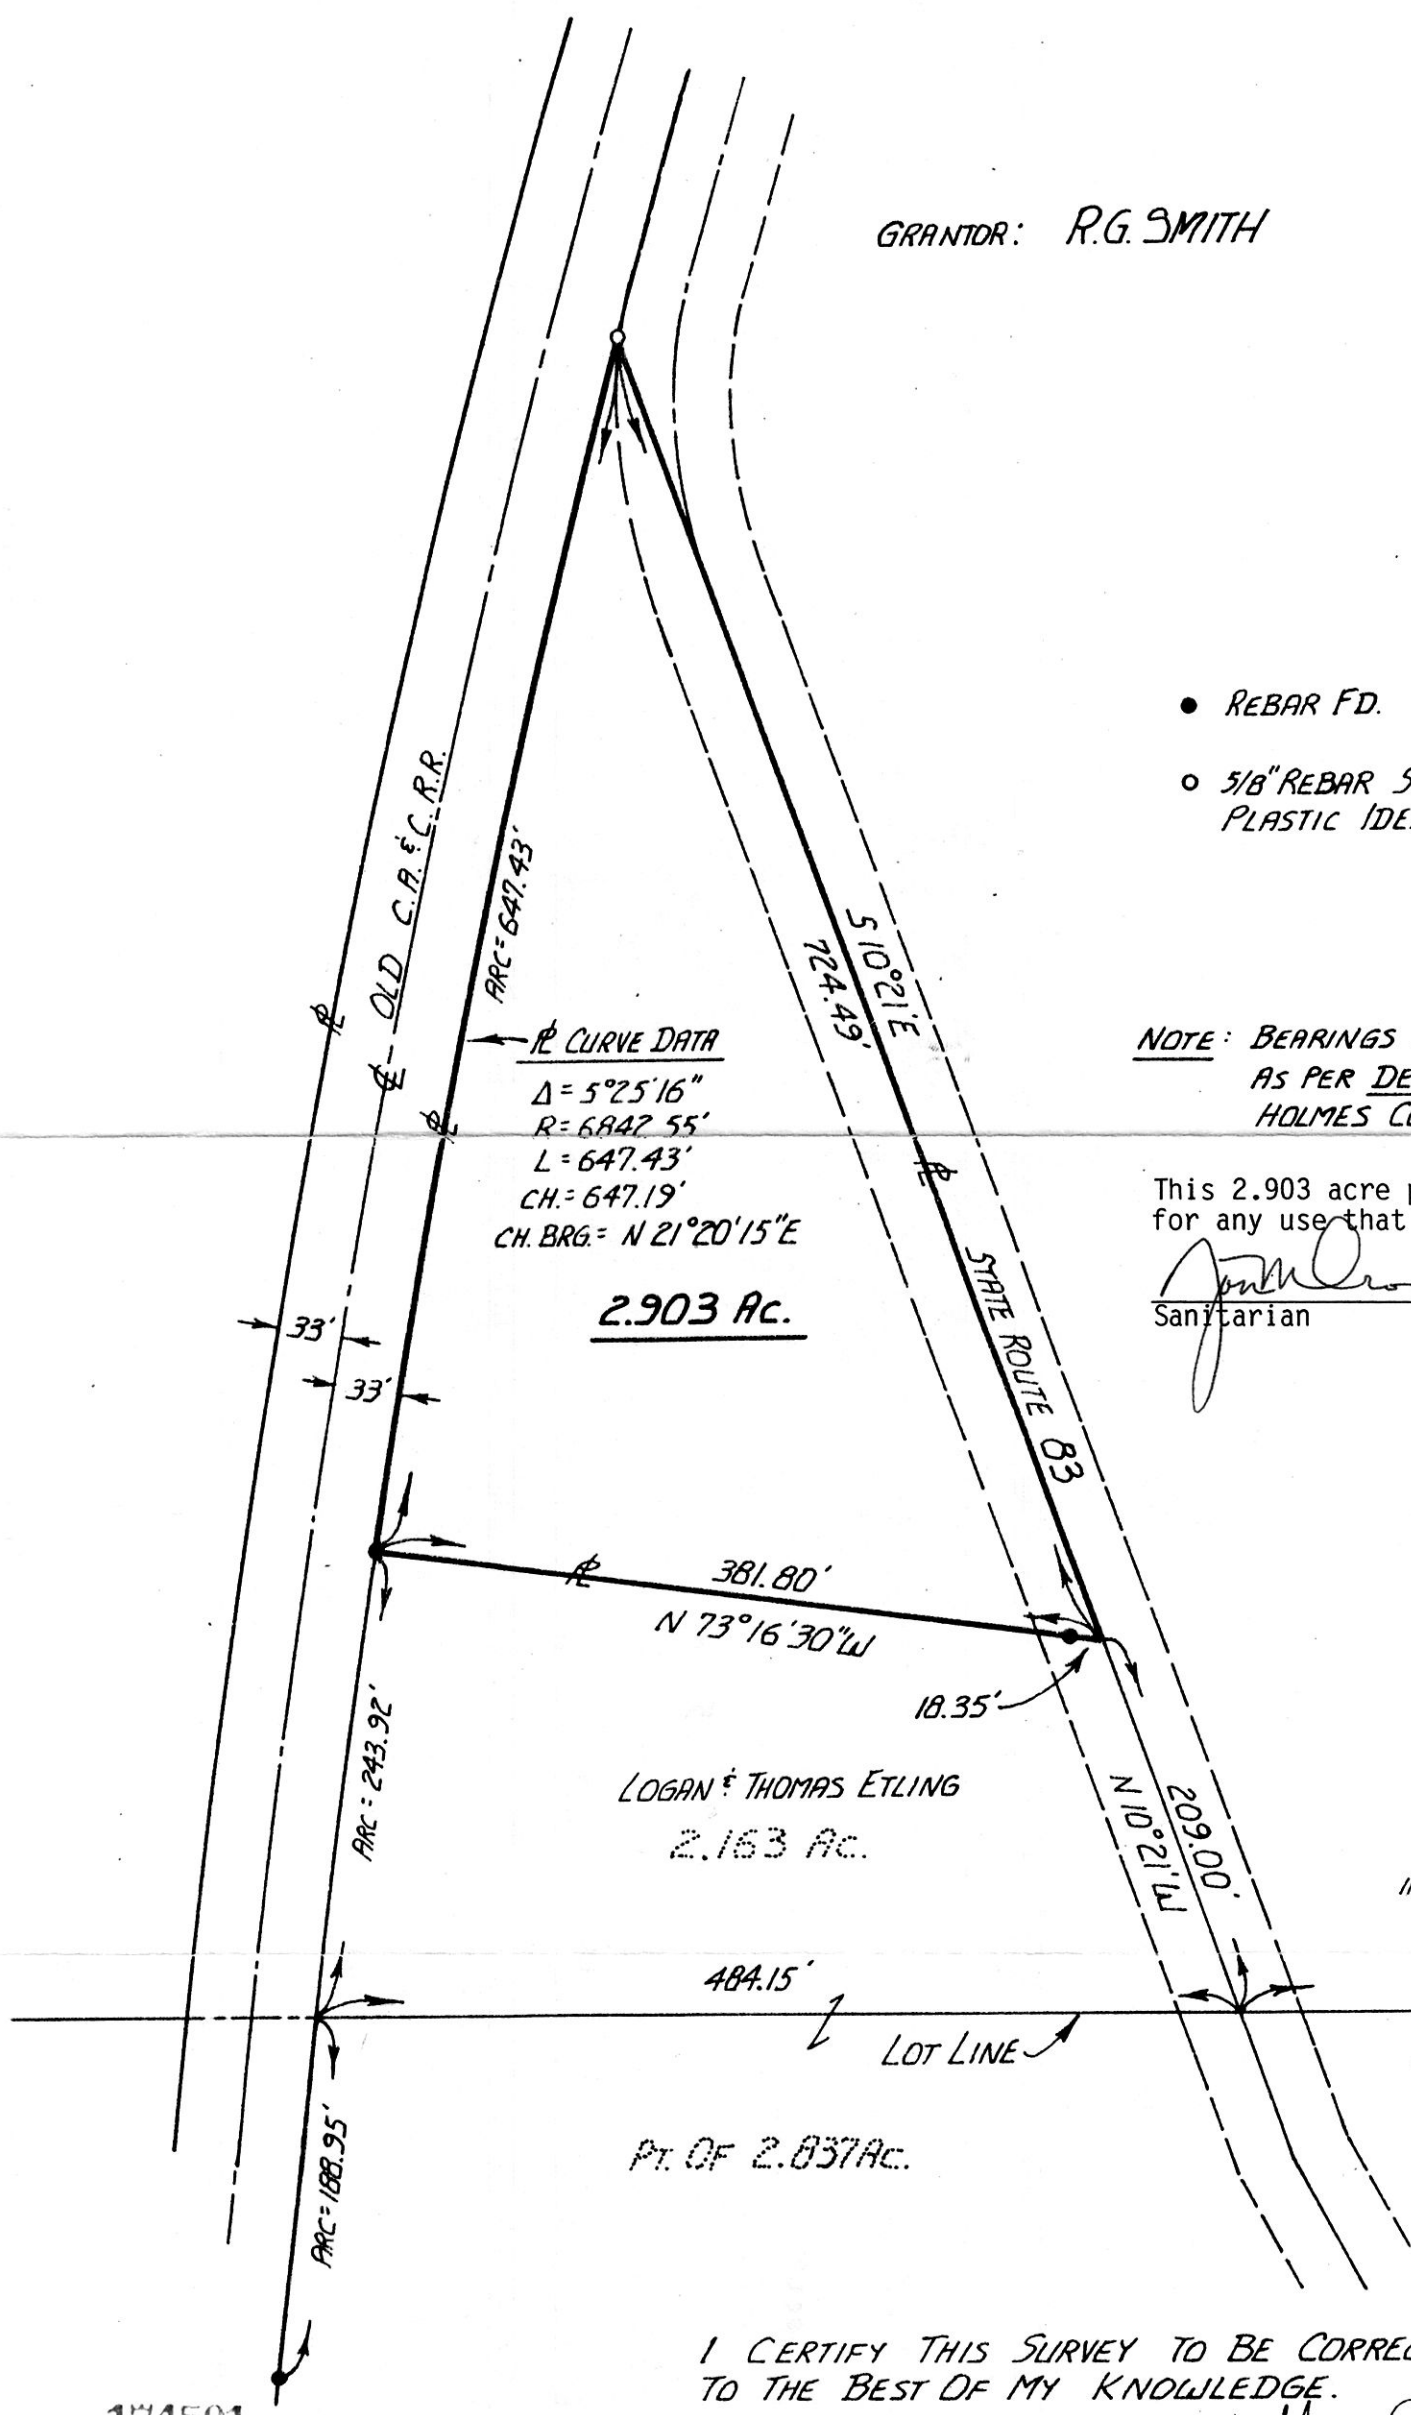


- REBAR FD.
- 5/8" REBAR SET WITH YELLOW PLASTIC IDENTIFICATION CAP

NOTE: BEARINGS RELATED TO S.R.76 (NOW S.R.83) AS PER DEED VOL. 191 PAGE 228 HOLMES COUNTY DEED RECORDS.

This 2.903 acre parcel is not approved for any use that generates wastewater.

John D. ... 8/29/91
 Sanitarian Date

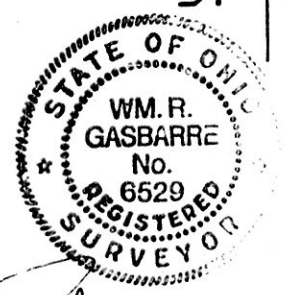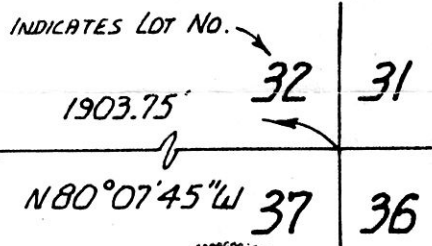

I CERTIFY THIS SURVEY TO BE CORRECT TO THE BEST OF MY KNOWLEDGE.

William R. Gasbarre
 W.M.R. GASBARRE P.S. 6529

(COMPLETED: 8-24-82)

R.W. GASBARRE & ASSOC. INC.
 P.O. BOX 44
 WOODSTER, OHIO 44691

Rec'd. NOV 27 1991 AT 2:17 O'CLOCK pm
 Recorded DEC 02 1991 Holmes Co. Ohio Fees 9.35
 Plat Vol. 12 Pg 806 Recorder Mary Ellen Signist
 Deed vol 253 pg 628 (Previously recorded plat vol 10 pg 260)

174501

INDEXED