


MECHANIC TOWNSHIP  
2ND. QTR. LOT 34  
T-8N ; R-6W  
HOLMES COUNTY, OHIO

pd. 5.<sup>00</sup>

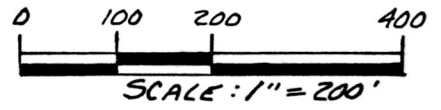


- STONE FOUND
- IRON PIN FOUND
- 5/8" REBAR WITH I.D. CAP SET
- I.D. CAP MARKED "BAKER 6938"

REFERENCES:

PLAT VOL. 7 PAGE 563  
 PLAT VOL. 10 PAGE 646  
 DEED VOL. 222 PAGE 551  
 BEARINGS FROM PLAT VOL. 11  
 PAGE 201

ELI S. & AMANDA MILLER  
222-551

NOAH S. & MARY E. MILLER  
233-305

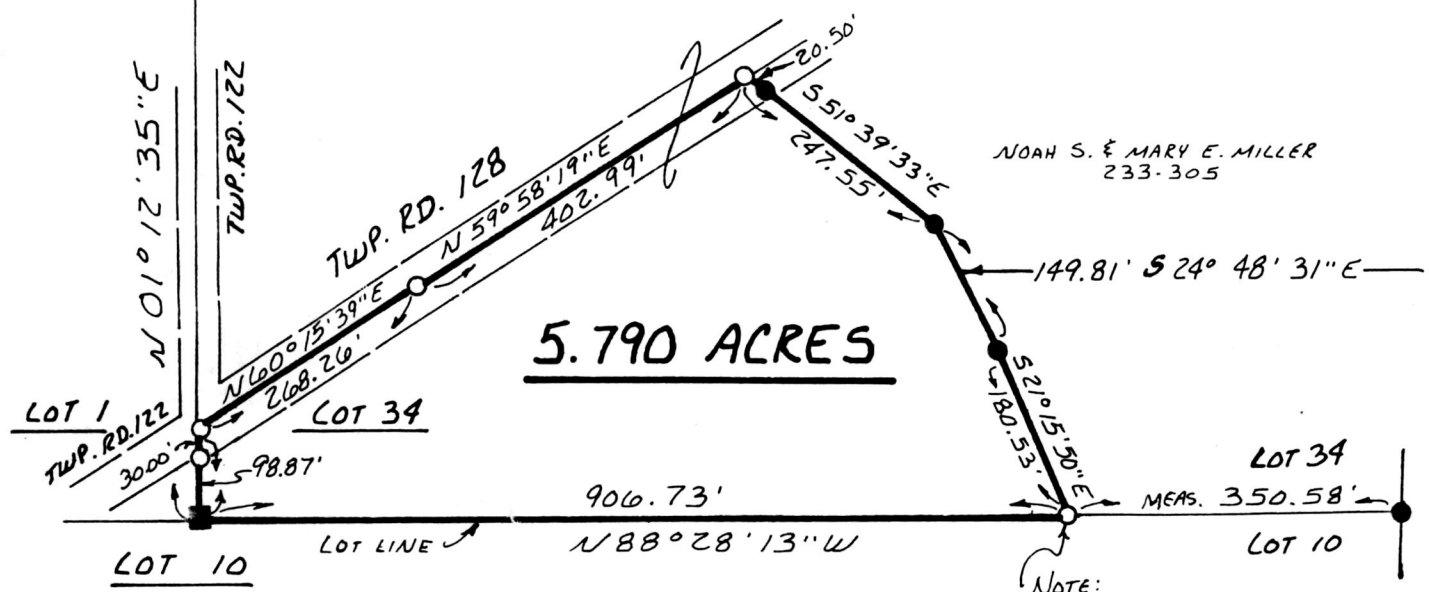

Note:  
 I.P. FD. S 21° 15' 50" E 3.47' FROM COR.

I CERTIFY THIS SURVEY TO BE CORRECT  
TO THE BEST OF MY KNOWLEDGE.

Donald C. Baker  
 DONALD C. BAKER P.S. 6938  
 4321 T.R. 252  
 GLENMONT, OHIO 44628



MARCH 27, 1991

1602-MCS

REC'D. DEC 06 1991  
 AT 11:38 O'CLOCK am  
 RECORDED DEC 09 1991  
 Plat VOL 12 PG. 814  
 Holmes Co. Ohio Fee: 5.<sup>00</sup>  
Mary Ellen Sams Recorder  
 Deed vol 253 pg 709 Miller  
 PLAT APPROVED  
 12/4/91 B