


SCALE: 1"=100'

- IRON PIN FOUND
- 5/8" RE BAR WITH I.D. CAP SET
- I.D. CAP MARKED "BAKER 6938"

REFERENCES:

- PLAT VOL. 12 PAGE 112
- PLAT VOL. 10 PAGE 740
- PLAT VOL. 10 PAGE 877
- DEED VOL. 204 PAGE 512
- DEED VOL. 242 PAGE 186
- DEED VOL. 240 PAGE 12
- DEED VOL. 227 PAGE 928
- DEED VOL. 148 PAGE 573
- BEARINGS FROM PLAT VOL. 10 PAGE 877

WALNUT CREEK TOWNSHIP
 1ST. QTR. LOT 1
 T-9N; R-5W
 HOLMES COUNTY, OHIO

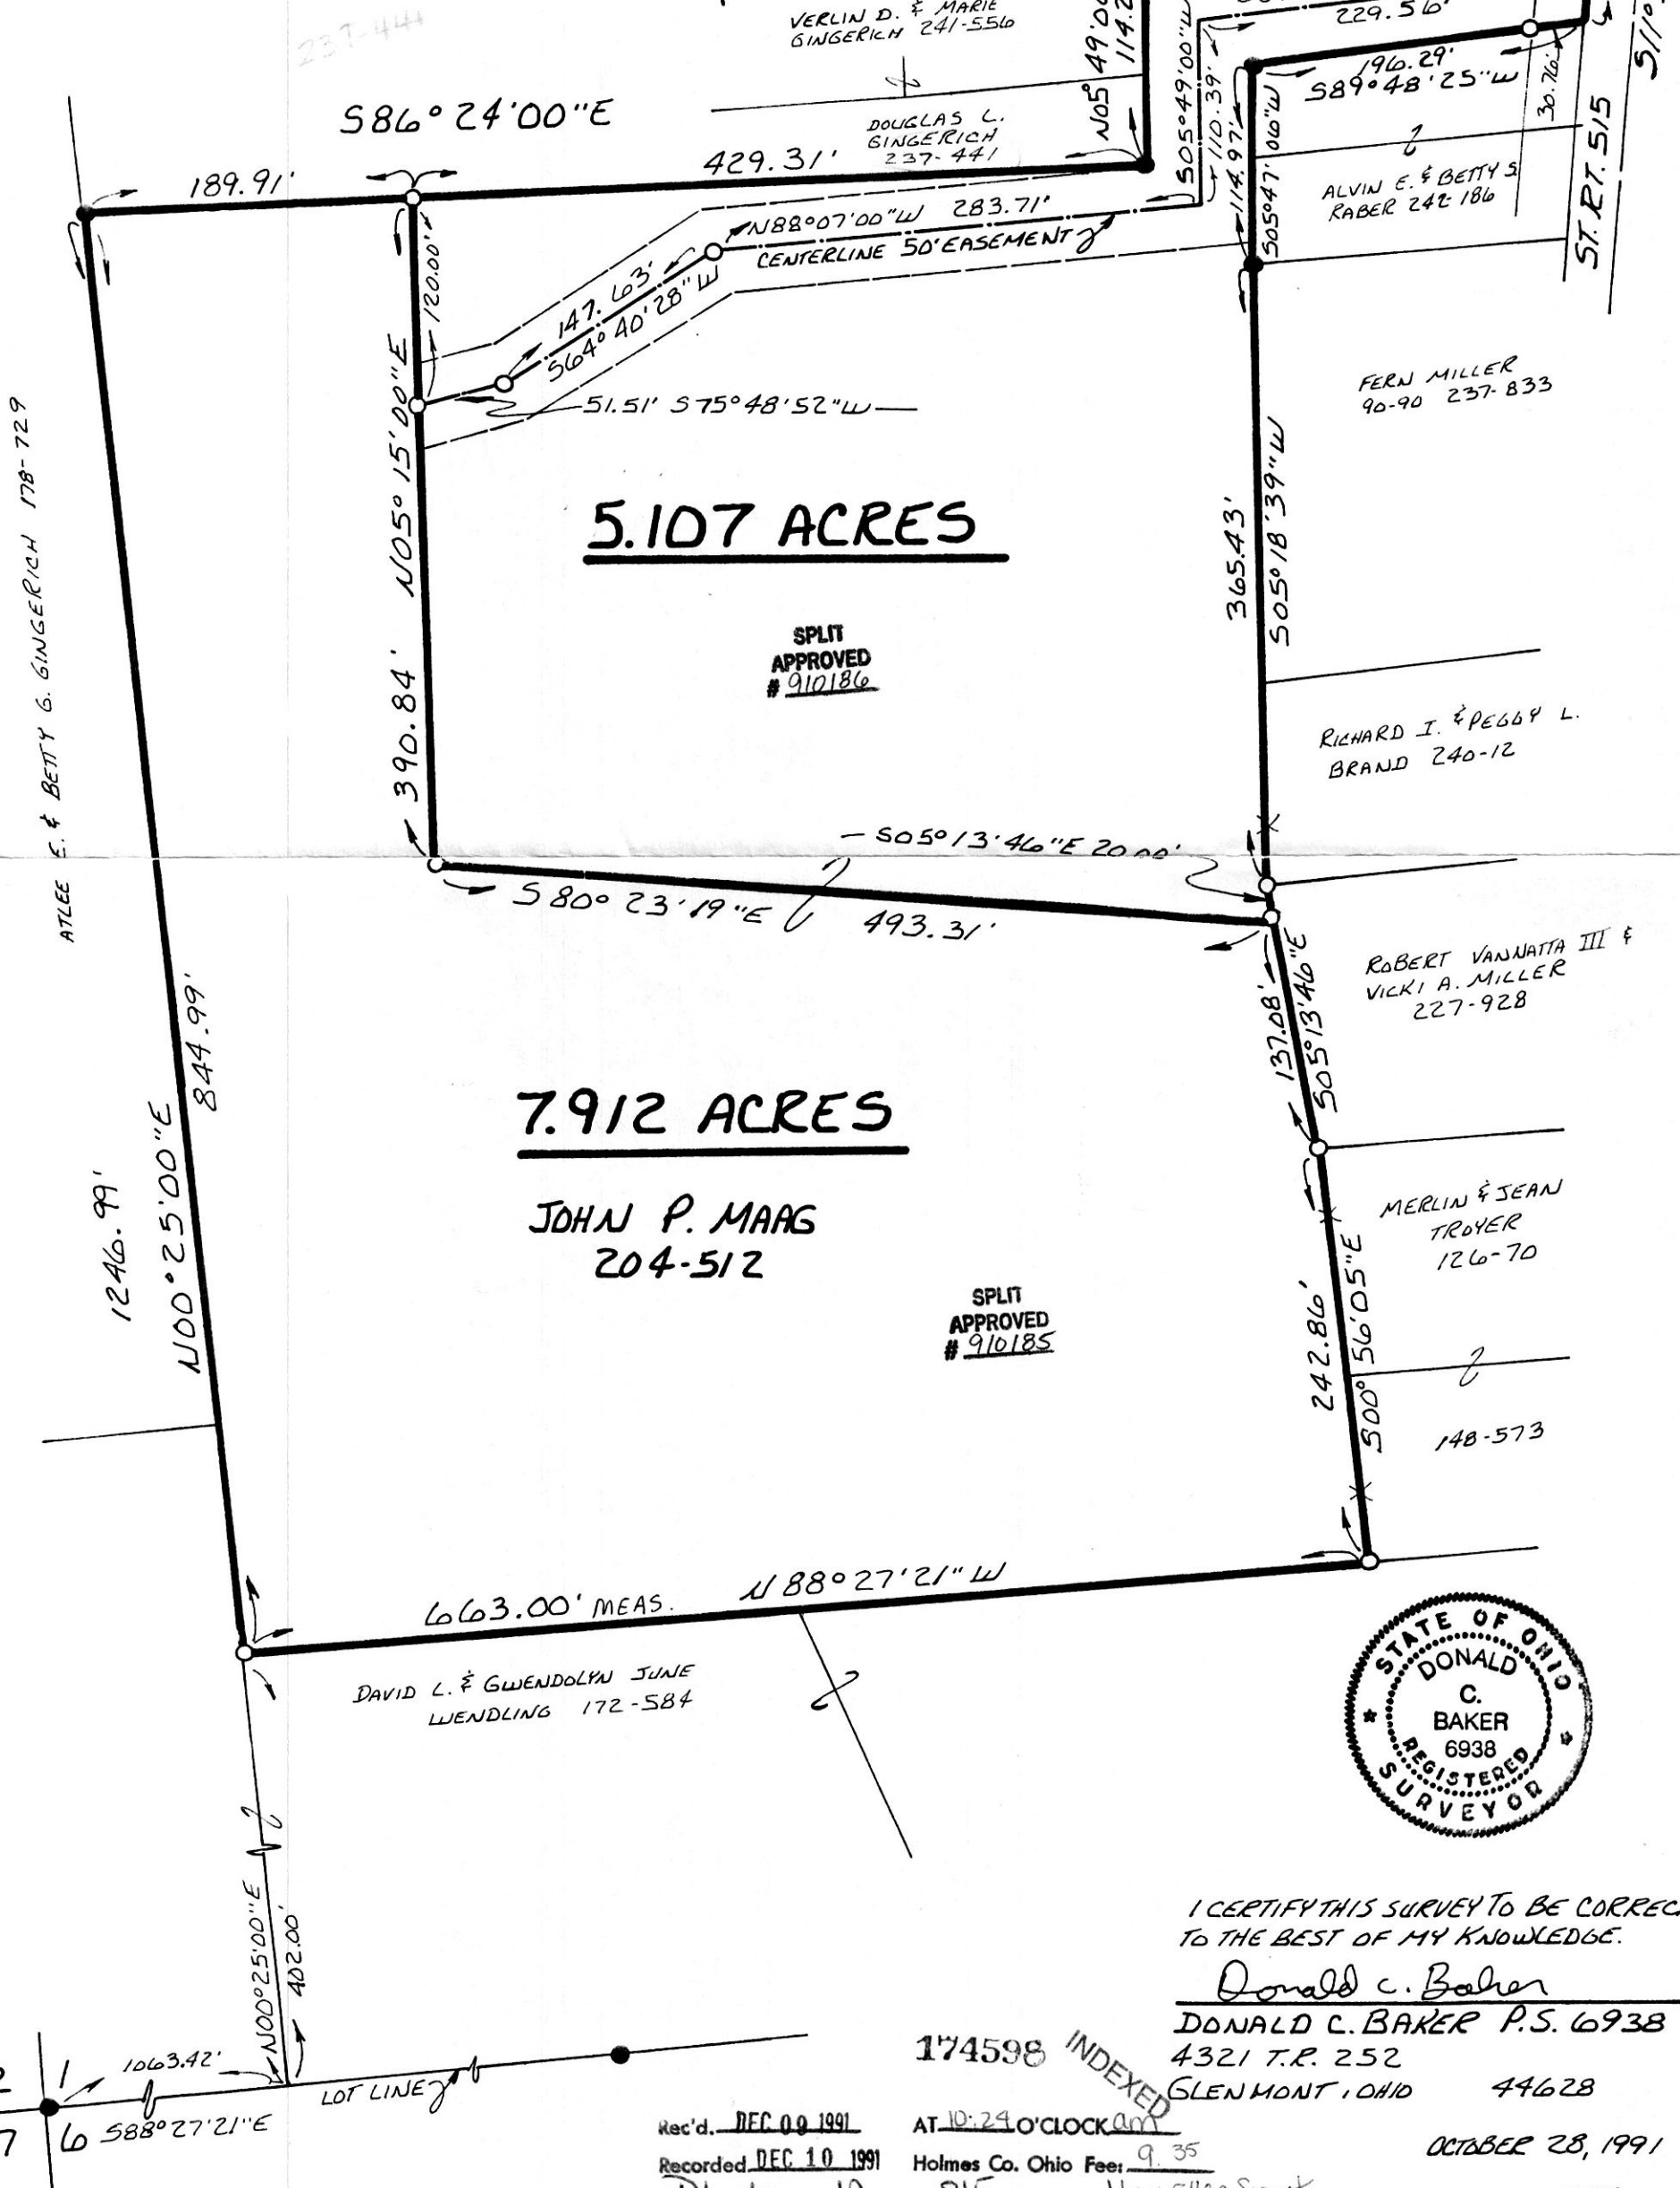


5.107 ACRES

SPLIT APPROVED #910186

7.912 ACRES

JOHN P. MAAG
204-512

SPLIT APPROVED #910185

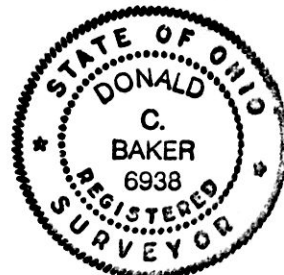

I CERTIFY THIS SURVEY TO BE CORRECT TO THE BEST OF MY KNOWLEDGE.

Donald C. Baker
 DONALD C. BAKER P.S. 6938
 4321 T.R. 252
 GLEN MONT, OHIO 44628

Rec'd. DEC 09 1991

AT 10:29 O'CLOCK AM

Recorded DEC 10 1991

Holmes Co. Ohio Fee: 9.35

Plat Vol. 12 Pg. 815
 Deed vol 253 pg 723 & 726

Recorder Mary Ellen Signst
 RR

OCTOBER 28, 1991

1945-MLS

PLAT APPROVED 12/5/91