


KILLBUCK TOWNSHIP  
 N.W. QTR. SECTION 24  
 T-8N R-7W  
 HOLMES COUNTY, OHIO

174627

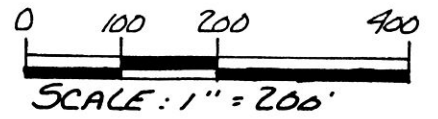


- STONE FOUND
- IRON PIN FOUND p.c. 9.35
- △ R.R. SPIKE SET
- 5/8" RE BAR WITH I.D. CAP SET  
 I.D. CAP MARKED "BAKER 6938"

VOL 12 PAGE 817

REFERENCES:

DEED VOL. 240 PAGE 607  
 PLAT VOL. 12 PAGE 49  
 PLAT VOL. 12 PAGE 292  
 PLAT VOL. 13 PAGE 25  
 BEARINGS ASSUMED

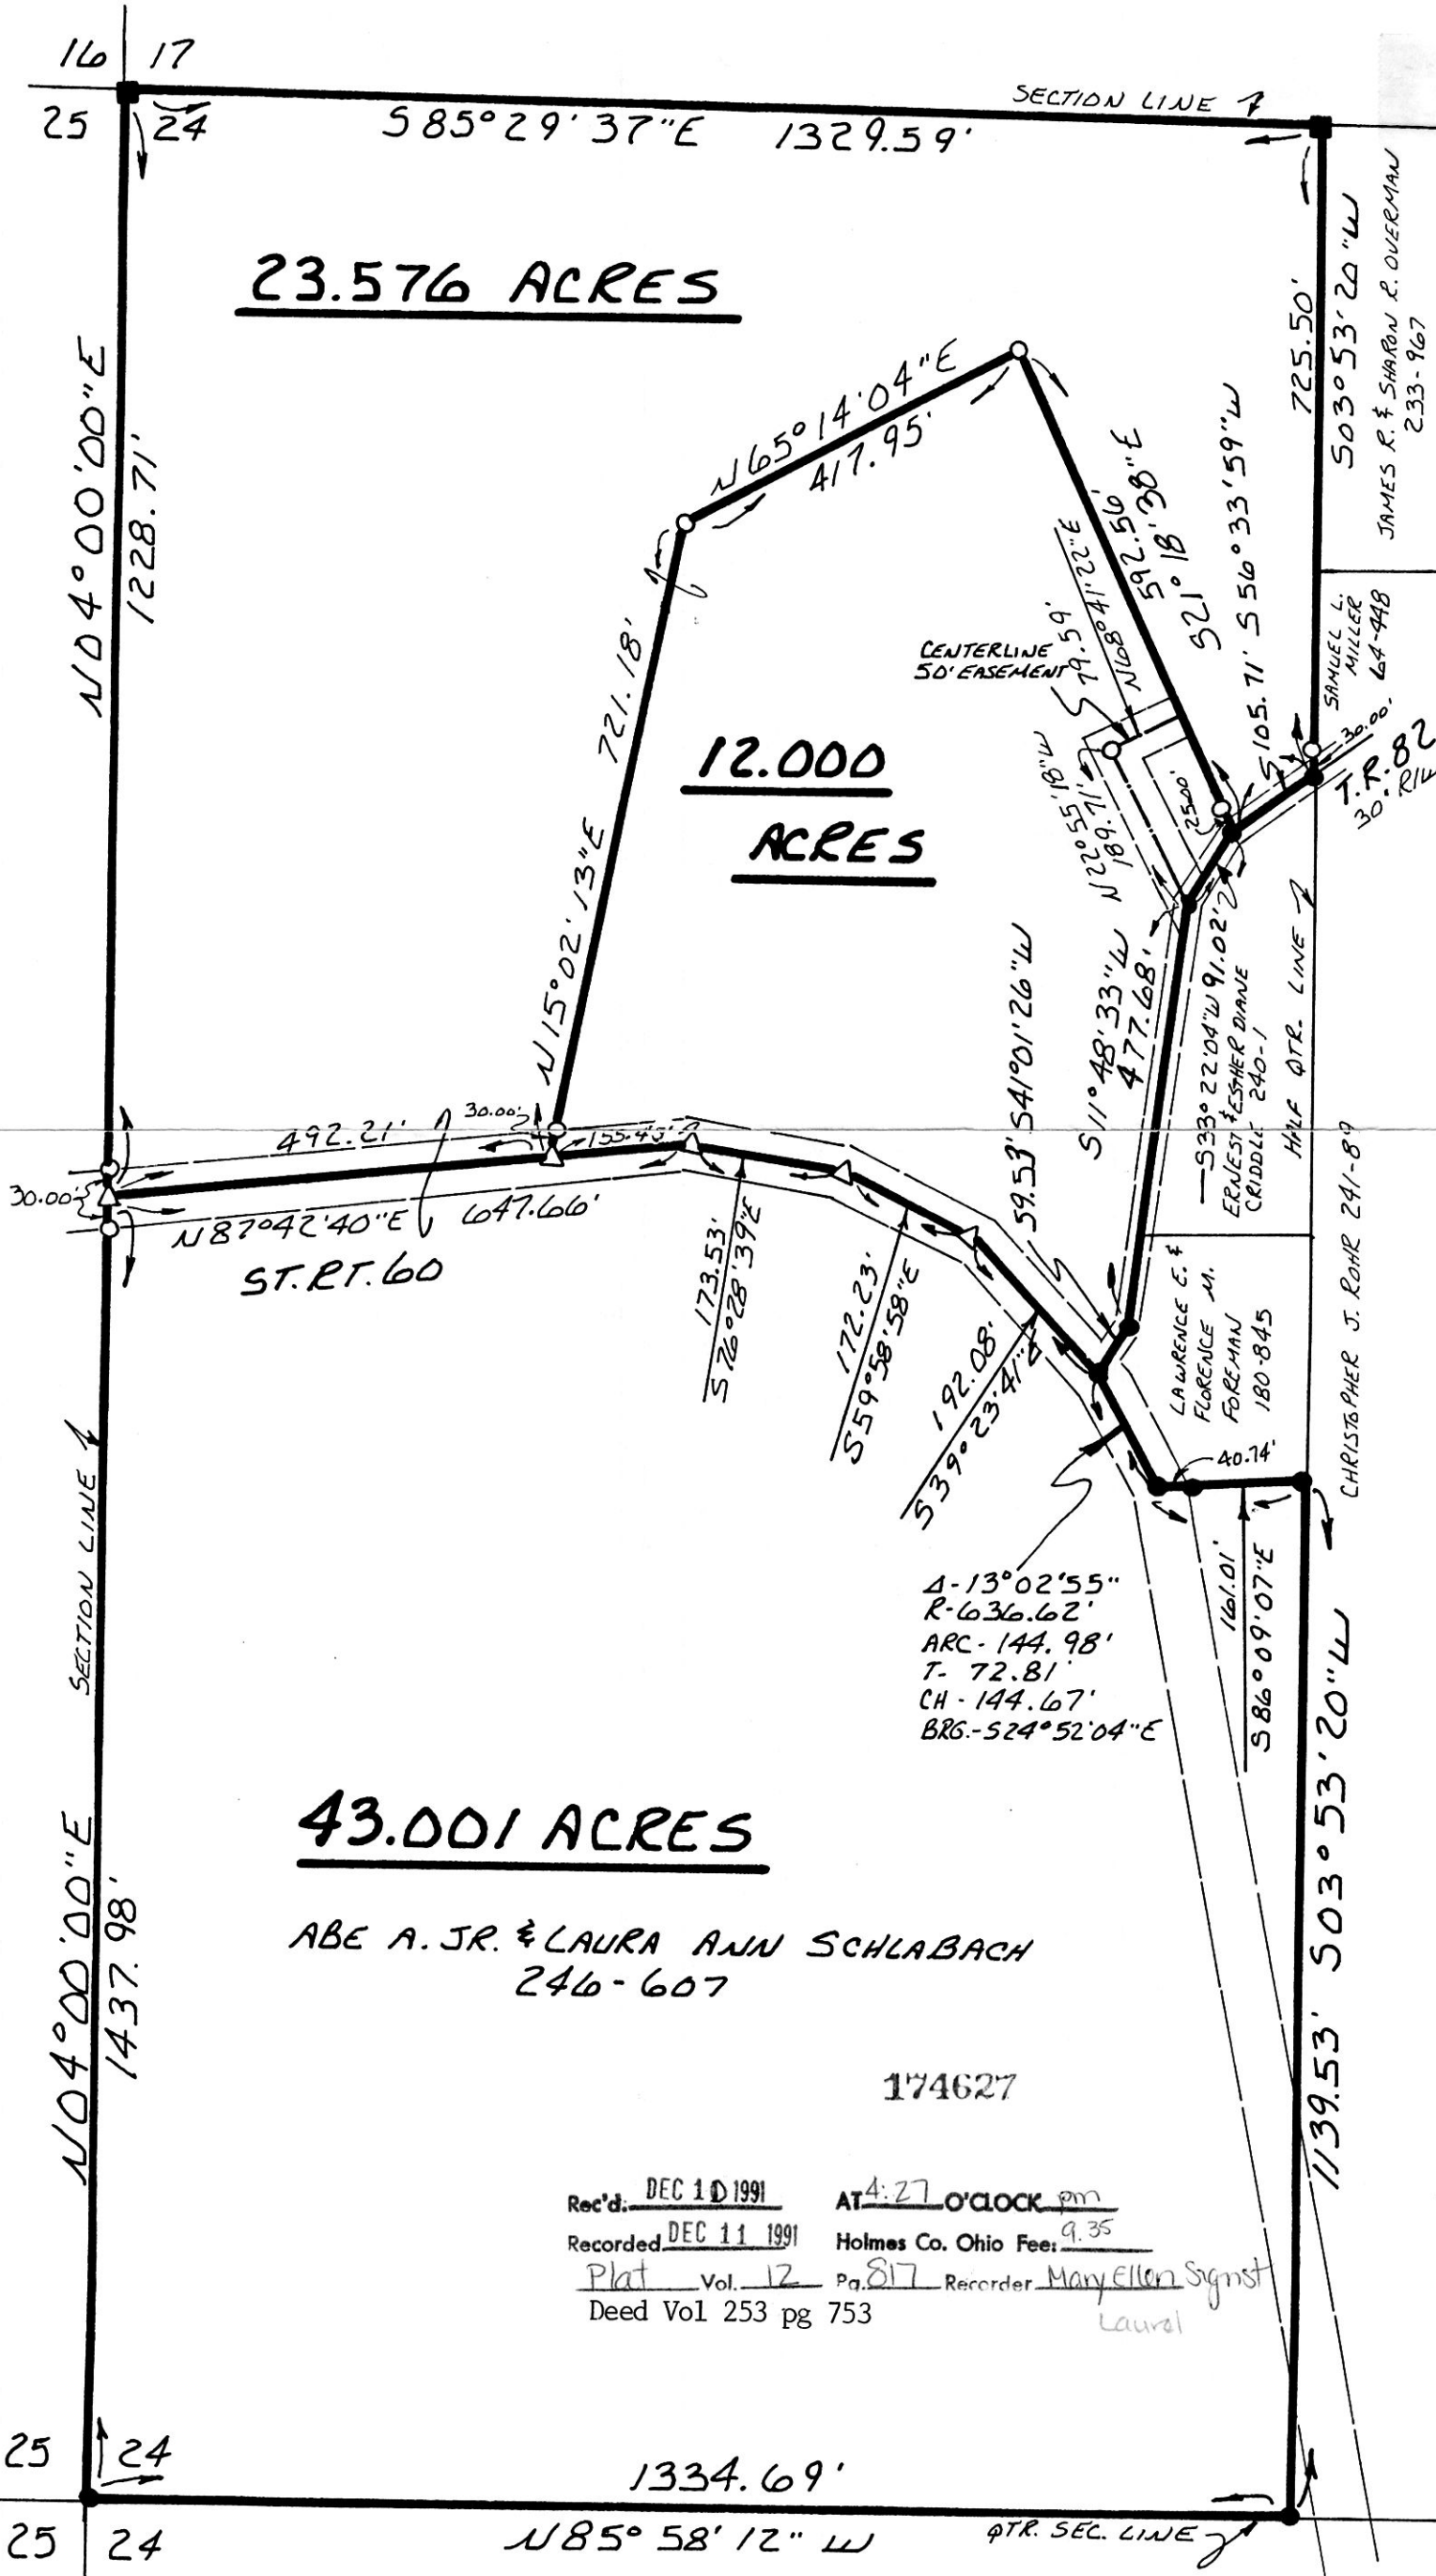

23.576 ACRES

12.000 ACRES

43.001 ACRES

ABE A. JR. & LAURA ANN SCHLABACH  
 246-607

174627

Rec'd. DEC 10 1991 AT 4:27 O'CLOCK pm  
 Recorded DEC 11 1991 Holmes Co. Ohio Fee: 9.35  
 Plat Vol. 12 Pg. 817 Recorder Mary Ellen Signst  
 Deed Vol 253 pg 753 Laurel



I CERTIFY THIS SURVEY TO BE CORRECT TO THE BEST OF MY KNOWLEDGE.

Donald C. Baker  
 DONALD C. BAKER P.S. 6938  
 4321 T.R. 252  
 GLENMONT, OHIO 44628

NOVEMBER 18, 1991

1980-MLS

PLAT APPROVED  
 12/6/91 B