


174998

rd. 9.35

CLARK TOWNSHIP  
S.W. QTR. SECTION 5  
T-8N R-4W  
HOLMES COUNTY, OHIO

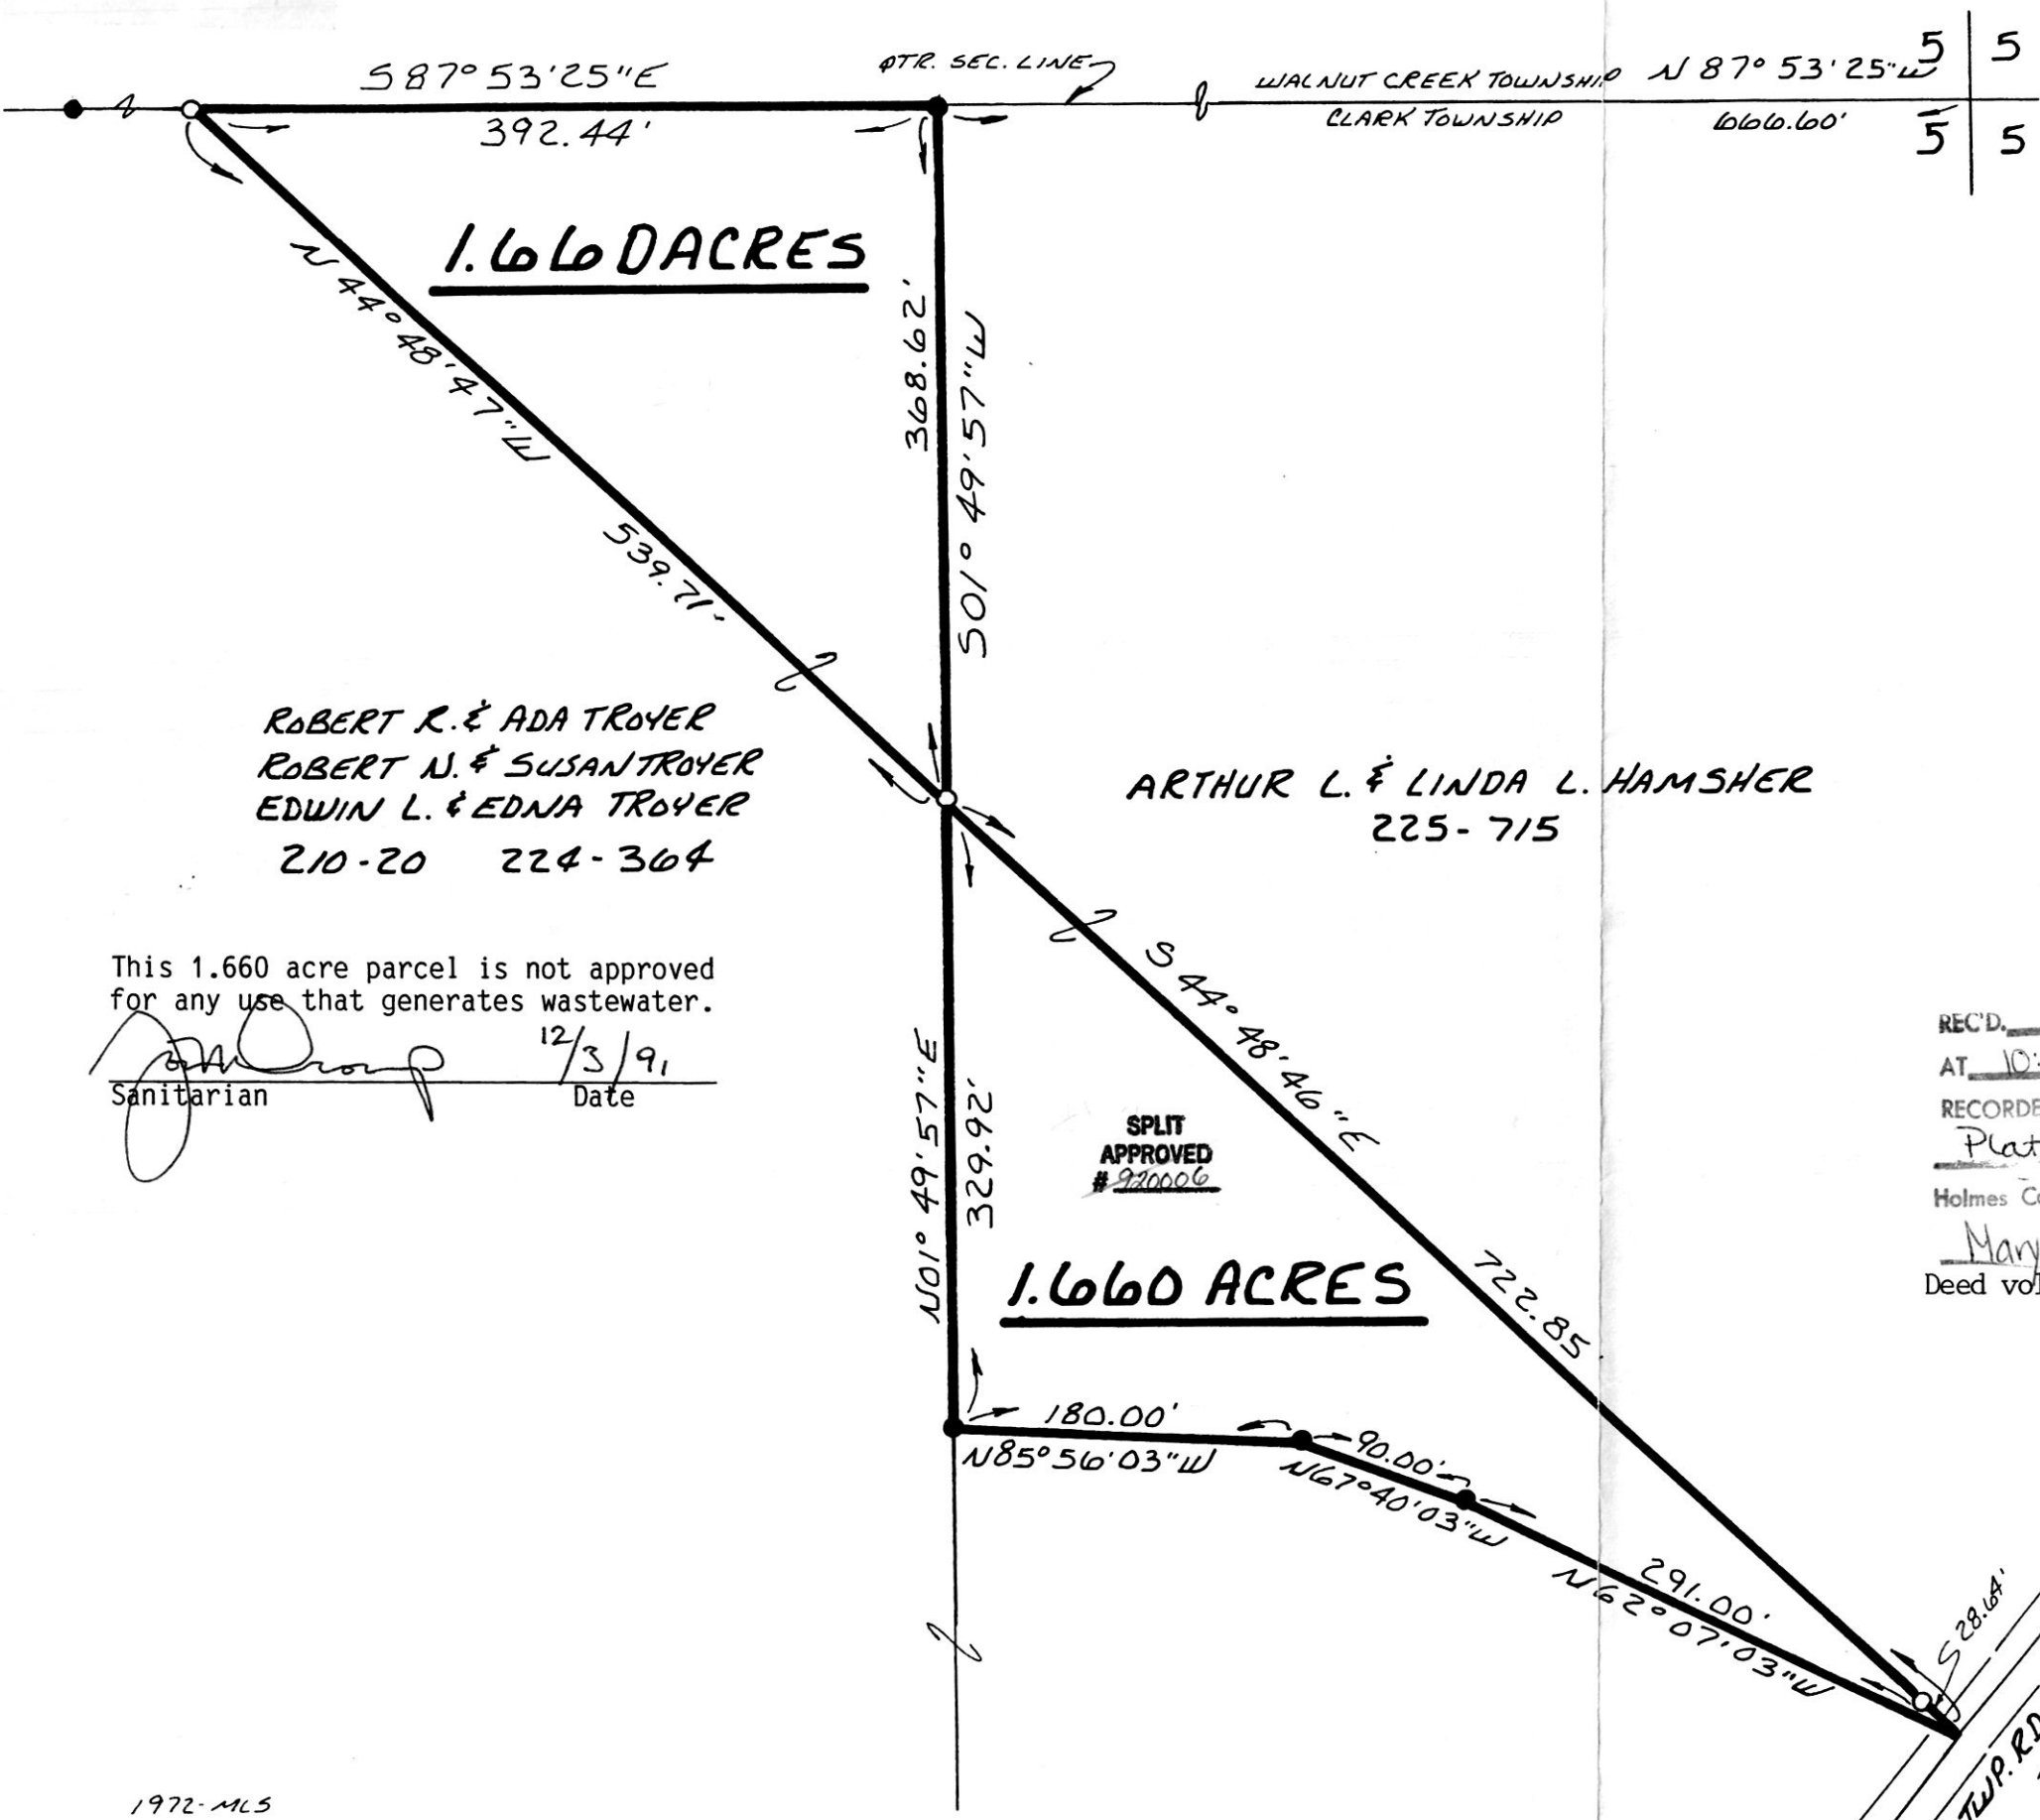

ROBERT R. & ADA TROYER  
ROBERT N. & SUSAN TROYER  
EDWIN L. & EDNA TROYER  
210-20 224-364

ARTHUR L. & LINDA L. HAMSHER  
225-715


This 1.660 acre parcel is not approved for any use that generates wastewater.

*[Signature]*  
Sanitarian  
12/3/91  
Date

SPLIT APPROVED # 920006


174998

REC'D. JAN 10 1992 INDEXED  
AT 10:30 O'CLOCK am  
RECORDED JAN 13 1992  
Plat VOL 12 PG. 836  
Holmes Co. Ohio Fee: 9.35  
Mary Ellen Sigst Recorder  
Deed vol 254 pg 143 Dan

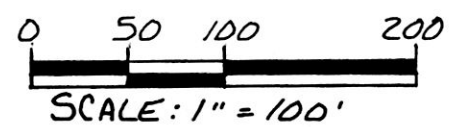

- IRON PIN FOUND
- 5/8" RE BAR WITH I.D. CAP SET I.D. CAP MARKED "BAKER 6938"

REFERENCE:  
DEED VOL. 225 PAGE 715  
DEED VOL. 224 PAGE 304  
PLAT VOL. 9 PAGE 73  
BEARINGS FROM PLAT VOL. 9 PAGE 128

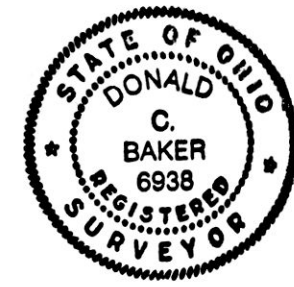

I CERTIFY THIS SURVEY TO BE CORRECT TO THE BEST OF MY KNOWLEDGE.

*Donald C. Baker*  
DONALD C. BAKER P.S. 6938  
4321 T.R. 252  
GLENMONT, OHIO 44628

NOVEMBER 7, 1991

PLAT APPROVED 1/9/92