

BERLIN TOWNSHIP
4TH. QTR. LOT 5
T-9N ; R-6W
HOLMES COUNTY, OHIO

This 1.380 acre parcel is approved
for transfer only. The existing
wastewater treatment system is unknown.

SPLIT
APPROVED
920005
910162

pd. 5.00

[Signature]
Sanitarian Date 7/25/91

175111



- IRON PIN FOUND
- ⊙ P.K. NAIL SET
- 5/8" REBAR WITH I.D. CAP SET
I.D. CAP MARKED "BAKER 0938"

REFERENCES:


- PLAT VOL. 7 PAGE 380
- PLAT VOL. 7 PAGE 794
- DEED VOL. 229 PAGE 896
- DEED VOL. 190 PAGE 643
- PLAT VOL. 12 PAGE 509
- BEARINGS FROM PLAT VOL. 7 PAGE 794



I CERTIFY THIS SURVEY TO BE CORRECT
TO THE BEST OF MY KNOWLEDGE.

Donald C. Baker
DONALD C. BAKER P.S. 6938
4321 T.R. 252
GLENMONT, OHIO 44628

NOV. 14, 1990
1399-MLS

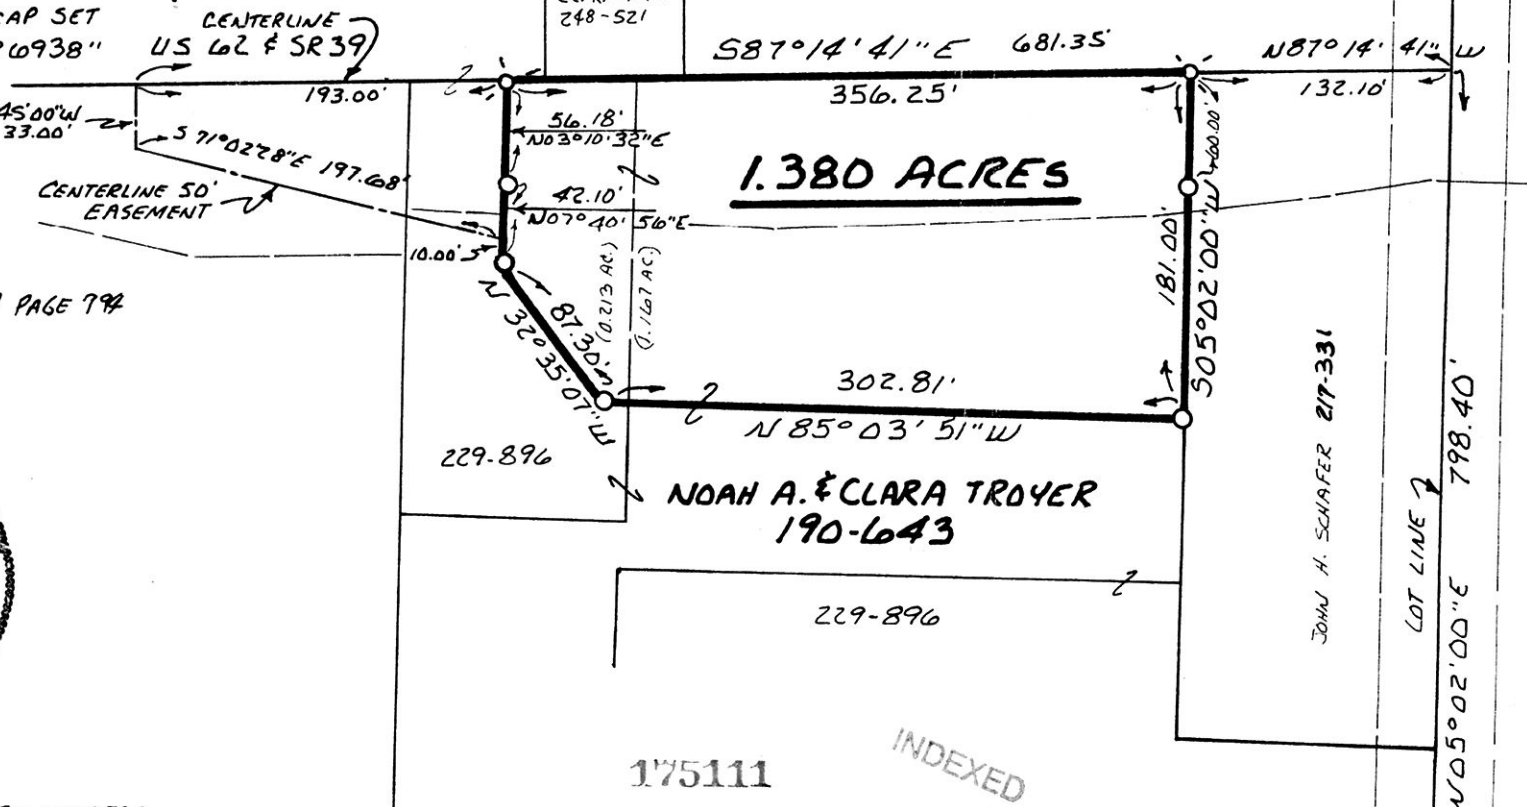

175111

INDEXED

Rec'd. JAN 21 1992 AT 11:49 O'CLOCK am
 Recorded JAN 22 1992 Holmes Co. Ohio Fees 5.00
 Plat Vol. 12 Pg 843 Recorder Mary Ellen Signst
 Deed vol 254 pg 216 Laurel

PLAT APPROVED
1/9/92 B

