

175199

6 5
6 5


PRAIRIE TOWNSHIP
S.E. QTR. SECTION 6
T-13N R-13W
HOLMES COUNTY, OHIO

This 2.740 acre parcel is approved for residential wastewater treatment.

[Signature] 1/14/91
Sanitarian Date

WENDELL L. & WENDA BLACK
177-715


SPLIT
APPROVED
920013

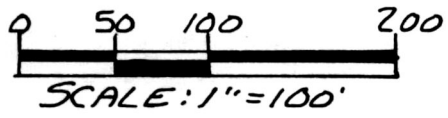

- IRON PIN FOUND
- ▲ R.R. SPIKE FOUND
- 5/8" RE BAR WITH I.D. CAP SET
- I.D. CAP MARKED "BAKER 6938"

REFERENCES:

- PLAT VOL. 11 PAGE 71
 - PLAT VOL. 10 PAGE 555
 - PLAT VOL. 10 PAGE 118
 - PLAT VOL. 8 PAGE 178
 - PLAT VOL. 3 PAGE 838
 - DEED VOL. 201 PAGE 644
 - DEED VOL. 248 PAGE 891
- BEARINGS FROM PLAT VOL. 12
PAGE 568

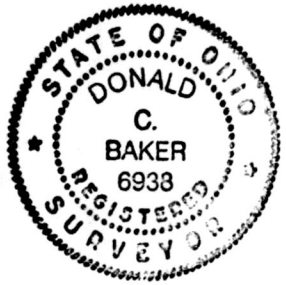


I CERTIFY THIS SURVEY TO BE CORRECT TO THE BEST OF MY KNOWLEDGE.

Donald C Baker
DONALD C. BAKER P.S. 6938
5958 TWP. RD. 322
MILLERSBURG, OH 44654
PH. (216) 674-4788

JAN. 3, 1991

2.740 ACRES

MONROE M. & PHYLLIS ANN &
NELSON D. WEAVER
201-644

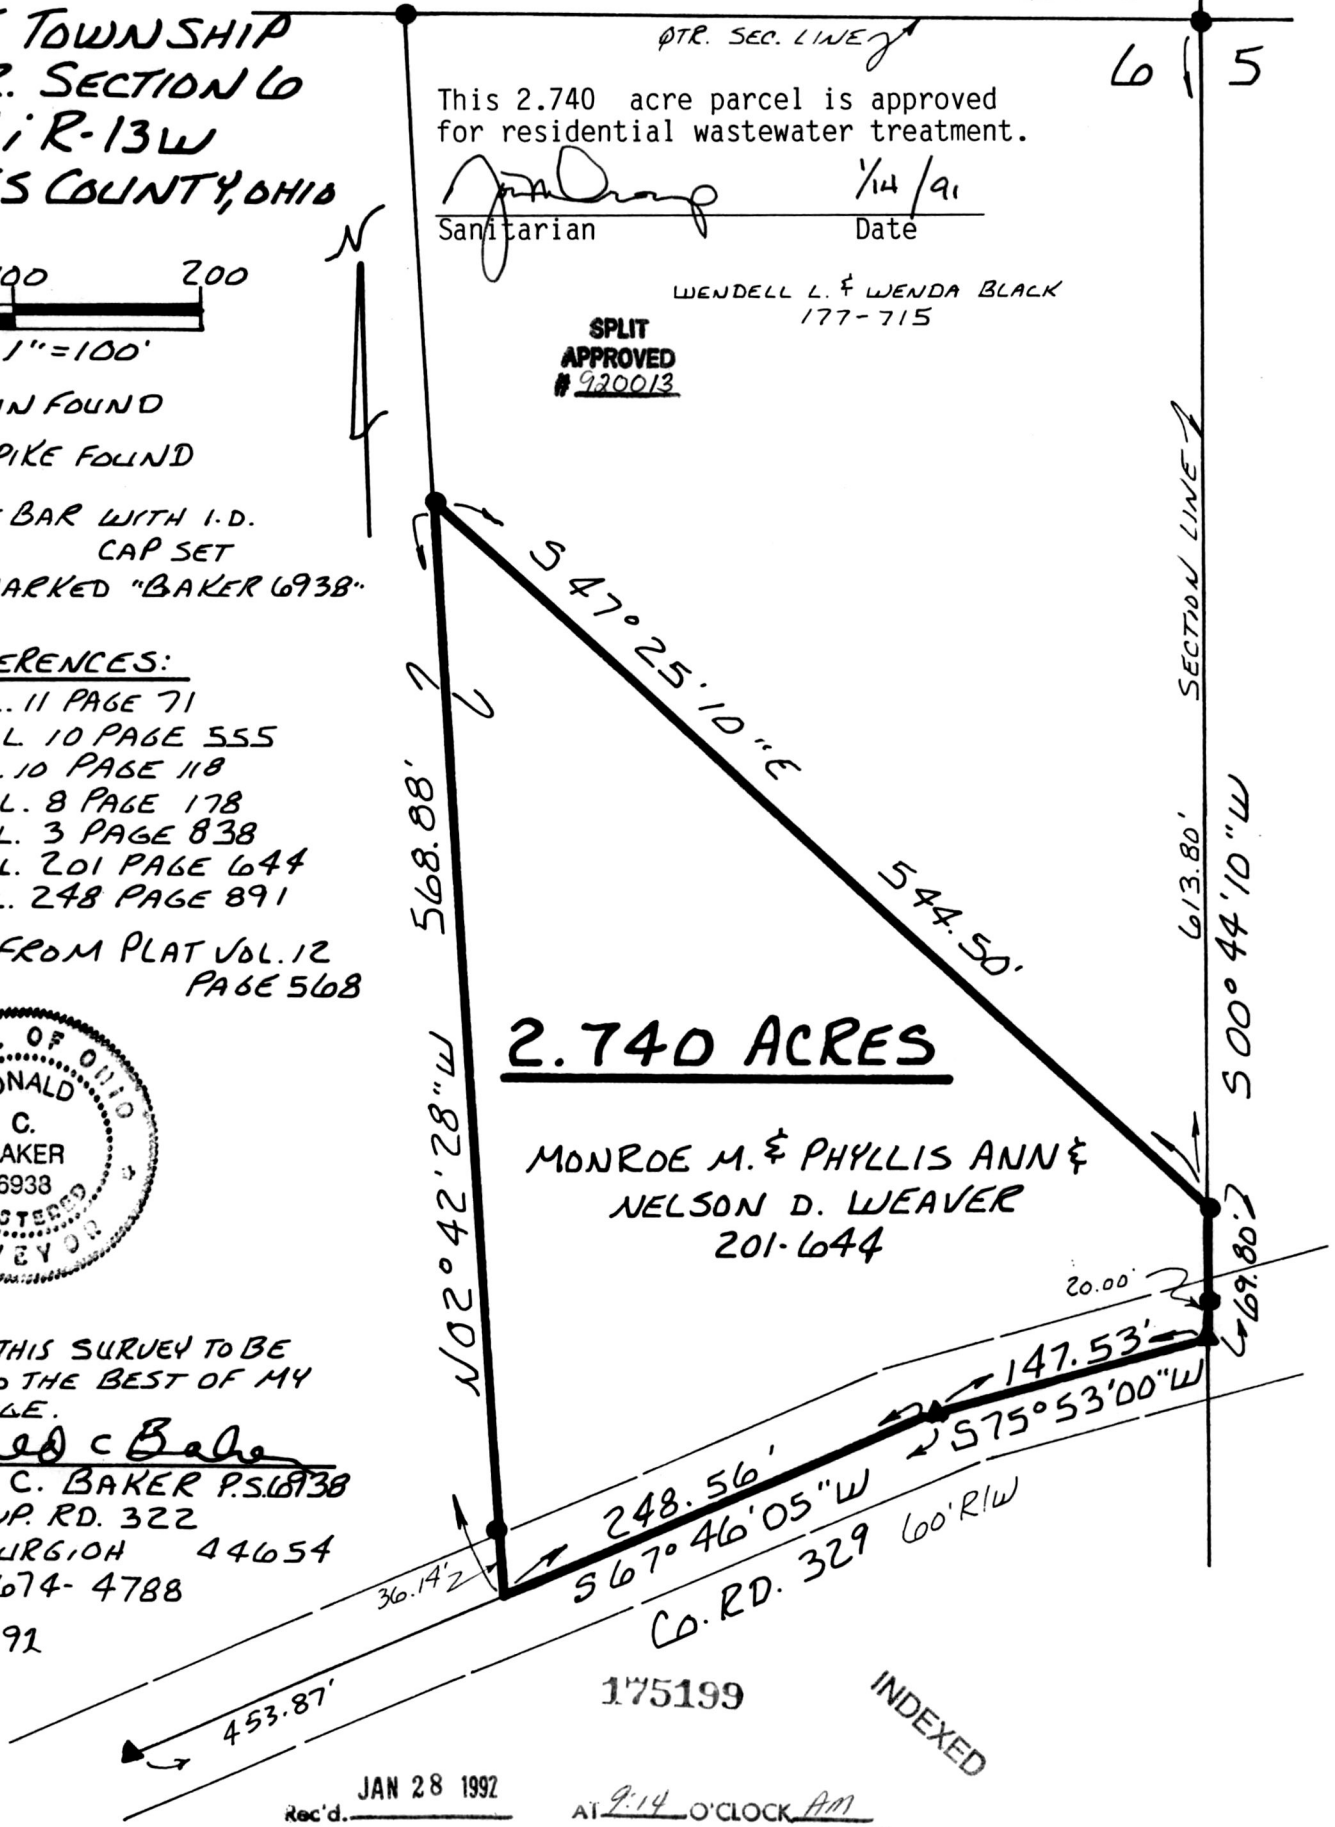

292-JLS

Rec'd. JAN 28 1992

AT 9:14 O'CLOCK AM

Recorded JAN 29 1992

Holmes Co. Ohio Fee \$5.00

Plat Vol. 12 Pg 845
Deed vol 254 pg 248

Recorder *Mary Ellen Sigurd*
R. Proffitt

PLAT APPROVED 1/15/92

INDEXED