


175296

pd. 5.00

MONROE TOWNSHIP  
3RD. QTR. LOT 31  
T-9N 1R-8W  
HOLMES COUNTY, OHIO

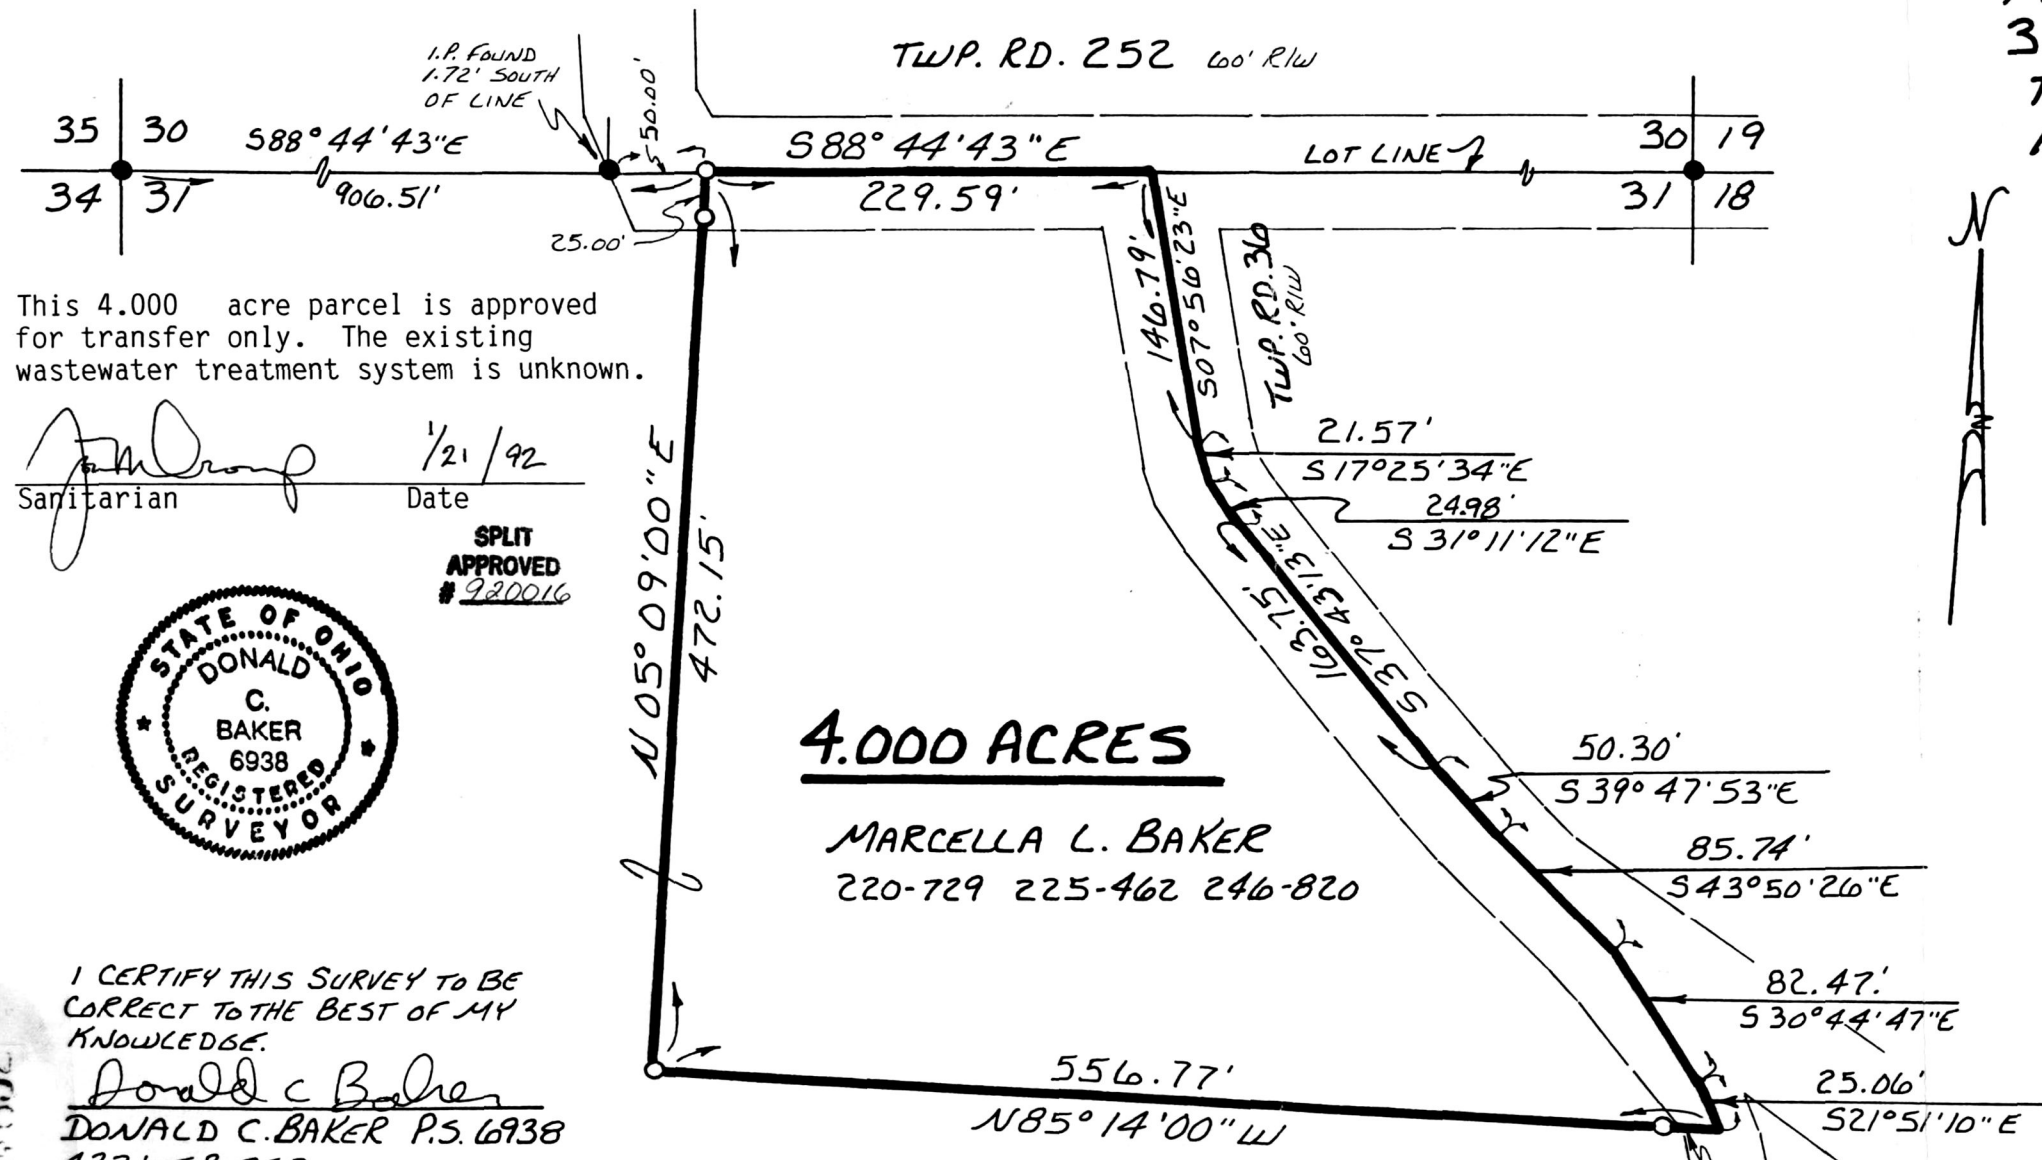

This 4.000 acre parcel is approved for transfer only. The existing wastewater treatment system is unknown.

*[Signature]*  
Sanitarian  
Date 1/21/92

SPLIT APPROVED  
# 920016



I CERTIFY THIS SURVEY TO BE CORRECT TO THE BEST OF MY KNOWLEDGE.

*Donald C. Baker*  
DONALD C. BAKER P.S. 6938  
4321 T.R. 252  
GLENMONT, OHIO 44628

NOV. 22, 1991


**4.000 ACRES**

MARCELLA L. BAKER  
220-729 225-462 246-820

175296

Rec'd. FEB 03 1992 AT 8:50 O'CLOCK am  
Recorded FEB 04 1992 Holmes Co. Ohio Fee: 5.00  
Plat Vol. 12 Pg. 852 Recorder: *Many Ellen Signot*  
Deed vol 254 pg 356

INDEXED

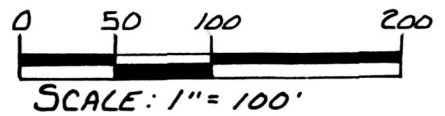

- IRON PIN FOUND
- 5/8" RE BAR WITH I.D. CAP SET I.D. CAP MARKED "BAKER 6938"

REFERENCES:

- PLAT VOL. 9 PAGE 183
- PLAT VOL. 7 PAGE 600
- PLAT VOL. 10 PAGE 470
- PLAT VOL. 8 PAGE 354
- DEED VOL. 225 PAGE 462

BEARINGS FROM PLAT VOL. 9 PAGE 183

VOL 12 PAGE 852

PLAT APPROVED  
1/31/92