


BERLIN TOWNSHIP
S.W. QTR. SECTION 8
T-9N ; R-6W
HOLMES COUNTY, OHIO

175471

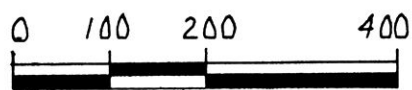


SCALE: 1" = 200'

- - STONE FOUND
- - IRON PIN FOUND
- - 5/8" REBAR WITH I.D. CAP SET
I.D. CAP MARKED "BAKER 6938"

REFERENCES:


DEED VOL. 176 PAGE 253
DEED VOL. 212 PAGE 123
BEARINGS FROM DEED VOL. 253
PAGE 947

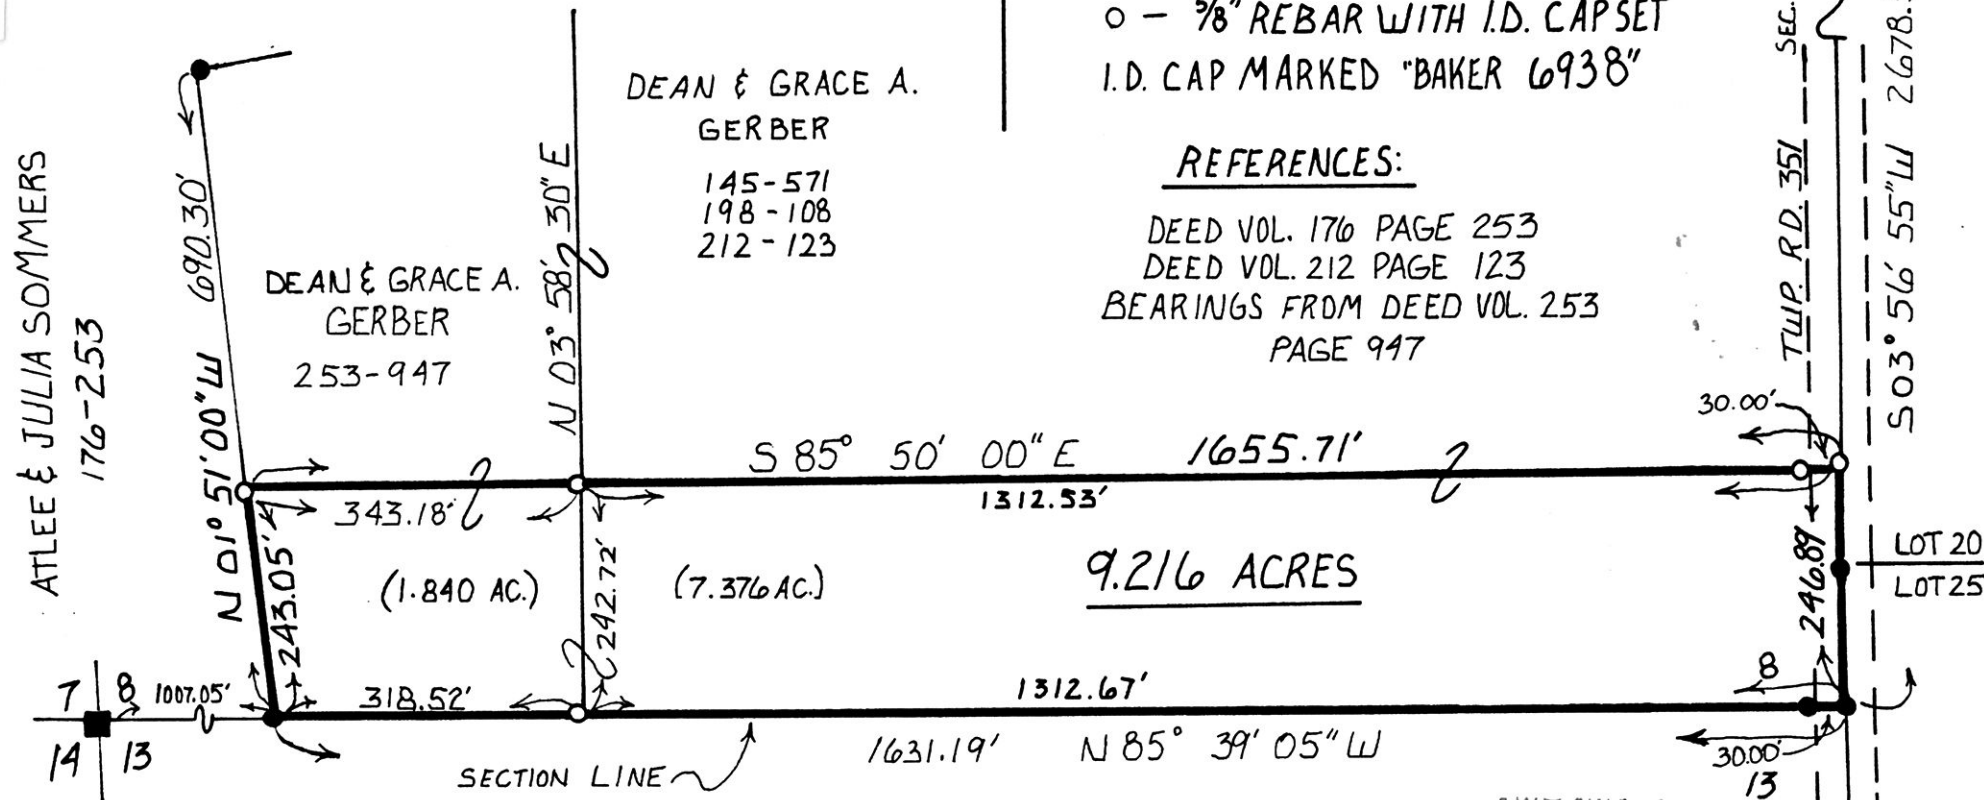

I CERTIFY THIS SURVEY TO BE CORRECT
TO THE BEST OF MY KNOWLEDGE.

Donald C. Baker
DONALD C. BAKER P.S. 6938
5958 TR. 322 PH (216) 674-4788
MILLERSBURG, OHIO 44654

JANUARY 10, 1992

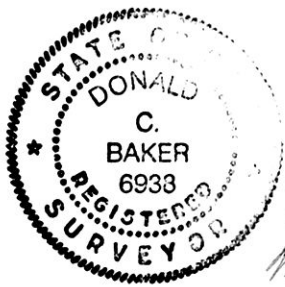

175471 INDEXED
FEB 12 1992

2:30 O'CLOCK PM
RECORD D FEB 13 1992
Plat VOL. 12 PG. 865
Holmes Co. Ohio Fee: \$5.00
Mary Ellen Seigrist Recorder

Deed vol 254 pg 484

PLAT APPROVED
2/12/92