



SCALE: 1" = 100'

- STONE FOUND
- COPPER ROD FOUND IN CONCRETE
- P.K. NAIL FOUND
- IRON PIN FOUND
- △ R.R. SPIKE SET
- 5/8" RE BAR WITH I.D. CAP SET
- I.D. CAP MARKED "BAKER 6938"

175598

HARDY TOWNSHIP
2ND. QTR. LOTS 1 & 16
T-9N; R-7W
HOLMES COUNTY, OHIO

REFERENCES:
 DEED VOL. 243 PAGE 912
 DEED VOL. 198 PAGE 342
 PLAT VOL. 10 PAGE 11
 PLAT VOL. 8 PAGE 203
 PLAT VOL. 3 PAGE 7B
 PLAT VOL. 3 PAGE 61B
 BEARINGS FROM THE STATE HIGHWAY PLANS

This 3.486 acre parcel is approved for residential wastewater treatment.


[Signature]
 Sanitarian
 2/19/92
 Date

SPLIT APPROVED
 #920035



I CERTIFY THIS SURVEY TO BE CORRECT TO THE BEST OF MY KNOWLEDGE.

Donald C. Baker
 DONALD C. BAKER P.S. 6938
 5958 TWP. RD. 322
 MILLERSBURG, OHIO 44654
 PH. (216) 674-4788
 FEBRUARY 10, 1992

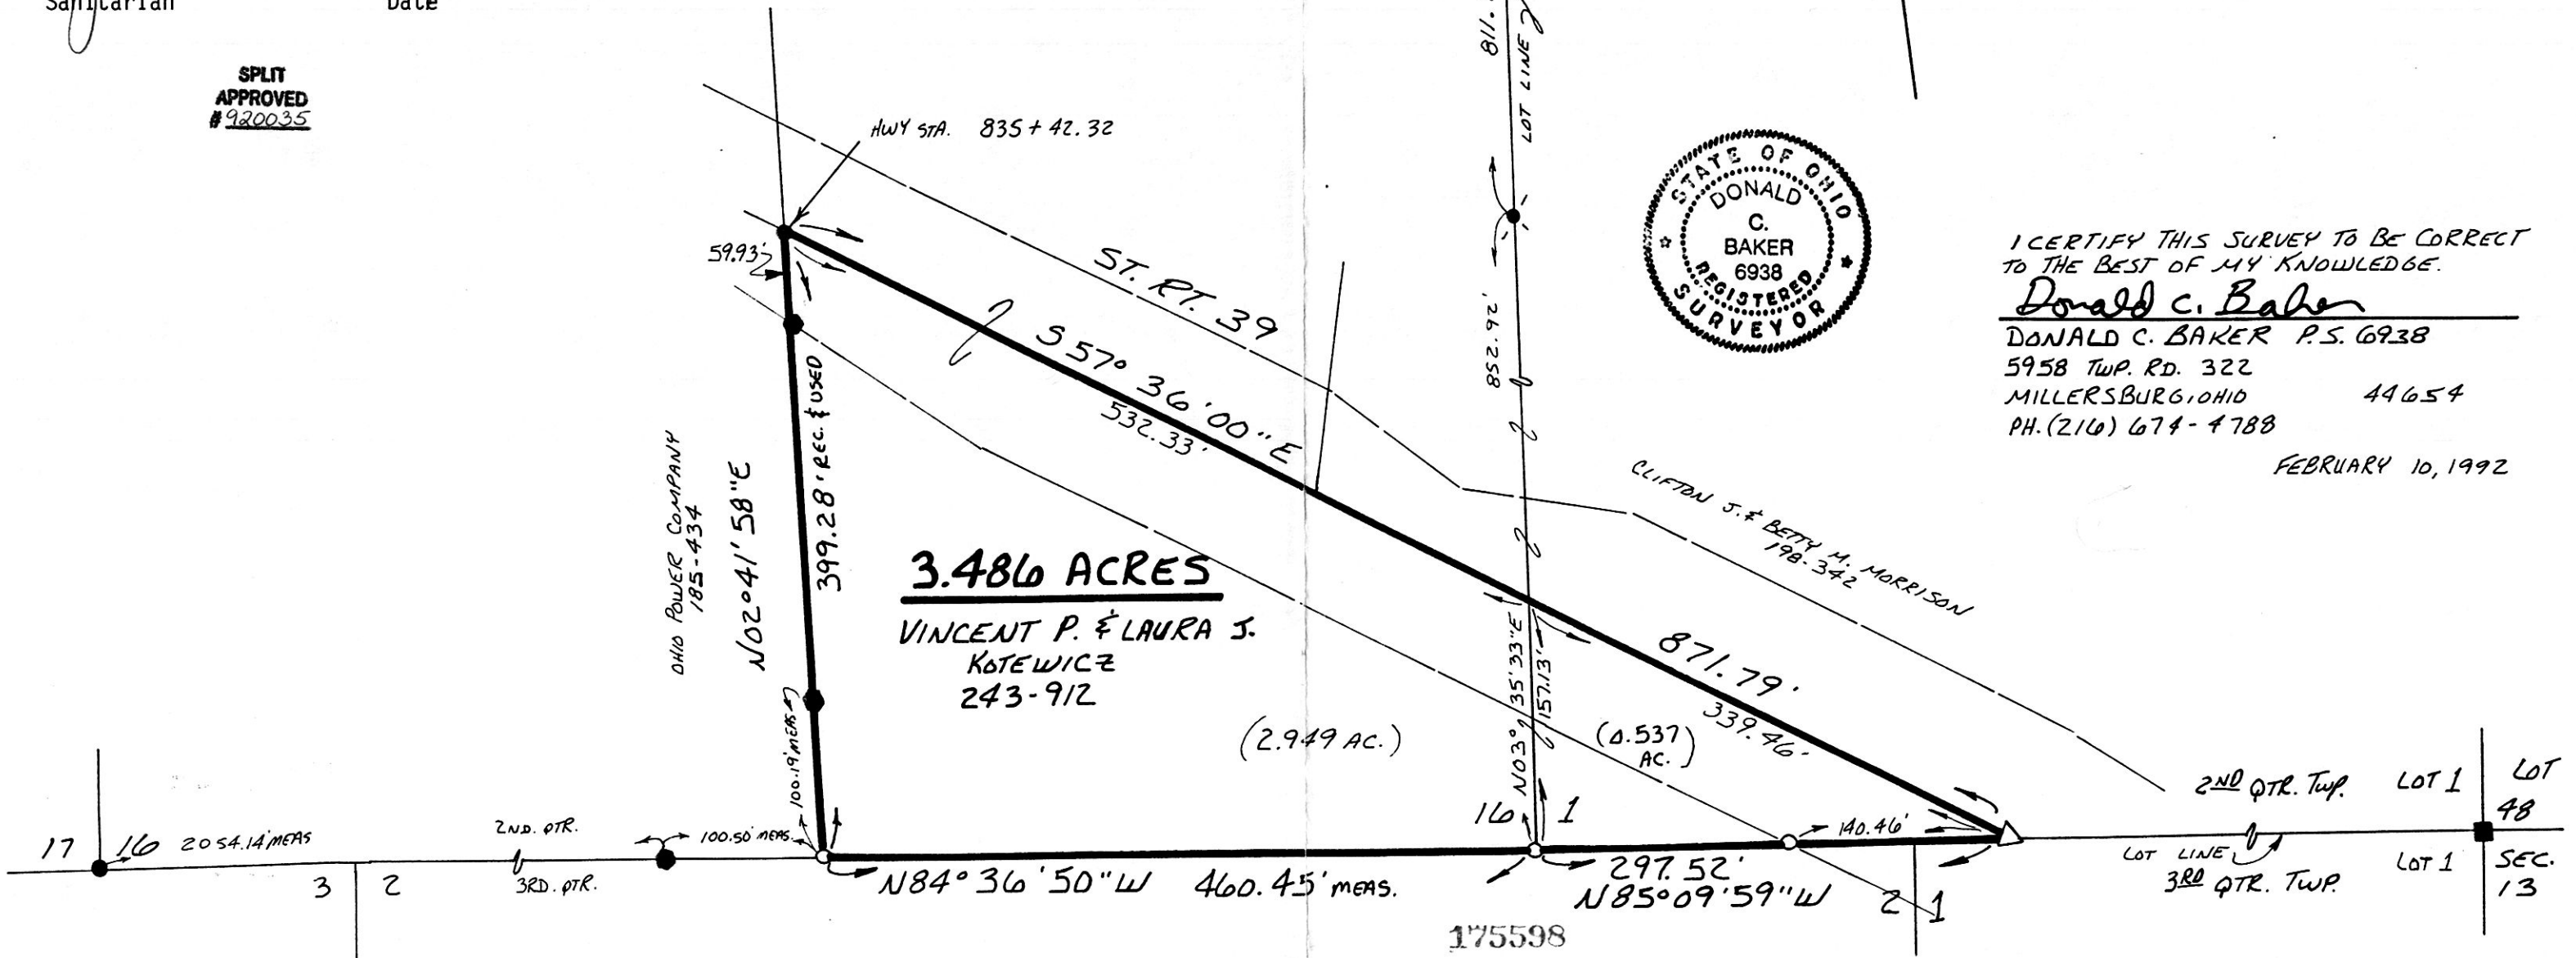

175598
 Rec'd. FEB 21 1992 AT 2:44 O'CLOCK INDEXED
 Recorded FEB 24 1992 Holmes Co. Ohio Fees 9.55
 Plat Vol. 12 Pg. 869 Recorder Mary Ellen Signst
 deed vol 254 pg 556

PLAT APPROVED
 2/21/92 B