
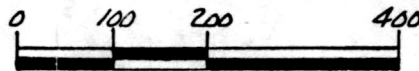


WALNUT CREEK TOWNSHIP
N.W. QTR. SECTION 15
T-9N; R-4W
HOLMES COUNTY, OHIO

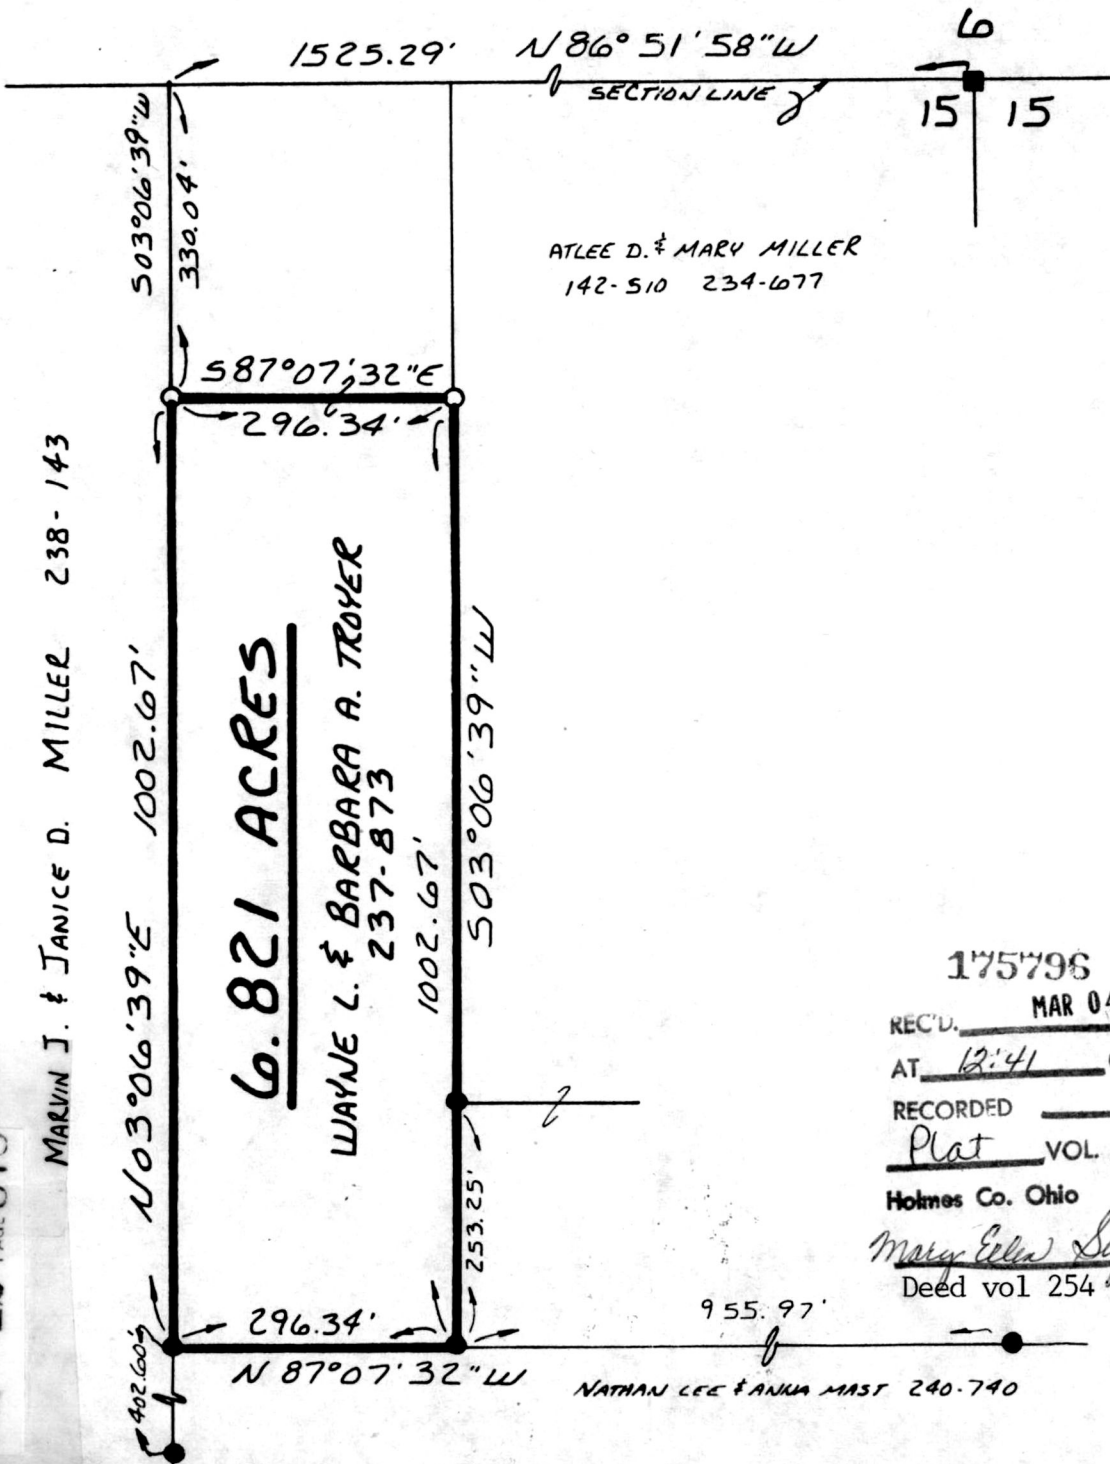

SCALE: 1" = 200'

- STONE FOUND
- IRON PIN FOUND
- 5/8" RE BAR WITH I.D. CAP SET
I.D. CAP MARKED "BAKER 6938"

REFERENCES:

PLAT VOL. 8 PAGE 213
 PLAT VOL. 8 PAGE 615
 DEED VOL. 240 PAGE 740
 DEED VOL. 234 PAGE 677

BEARINGS FROM PLAT VOL. 12 PAGE 83



175796
 REC'D. MAR 04 1992
 AT 12:41 O'CLOCK PM
 RECORDED MAR 05 1992
 Plat VOL. 12 PG. 878
 Holmes Co. Ohio Fee: 75.00
 Mary Ellen Squires Recorder
 Deed vol 254 pg 724 Eli Newsholme

I CERTIFY THIS SURVEY TO BE CORRECT TO THE BEST OF MY KNOWLEDGE.

Donald C. Baker
 DONALD C. BAKER P.S. 6938
 4321 T.R. 252
 GLENMONT OHIO 44628
 NOVEMBER 1, 1991

PLAT APPROVED
 3-4-92 [Signature] 1963-HLS