


175833

WASHINGTON TOWNSHIP
S.W. QTR. SECTION 36
T-20N; R-15W
HOLMES COUNTY, OHIO

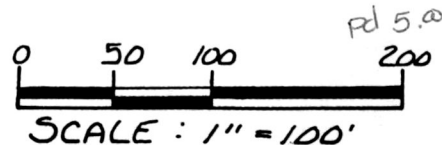


- △ R.R. SPIKE SET
- 5/8" RE BAR WITH I.D. CAP SET
- I.D. CAP MARKED "BAKER 6938"

REFERENCES:

- DEED VOL. 253 PAGE 189
- DEED VOL. 178 PAGE 420
- PLAT VOL. 5 PAGE 101
- BEARINGS ASSUMED

MARY ANN SPRANG 1/2 INT.
RICHARD W. SPRANG 1/2 INT.
203-96 253-189

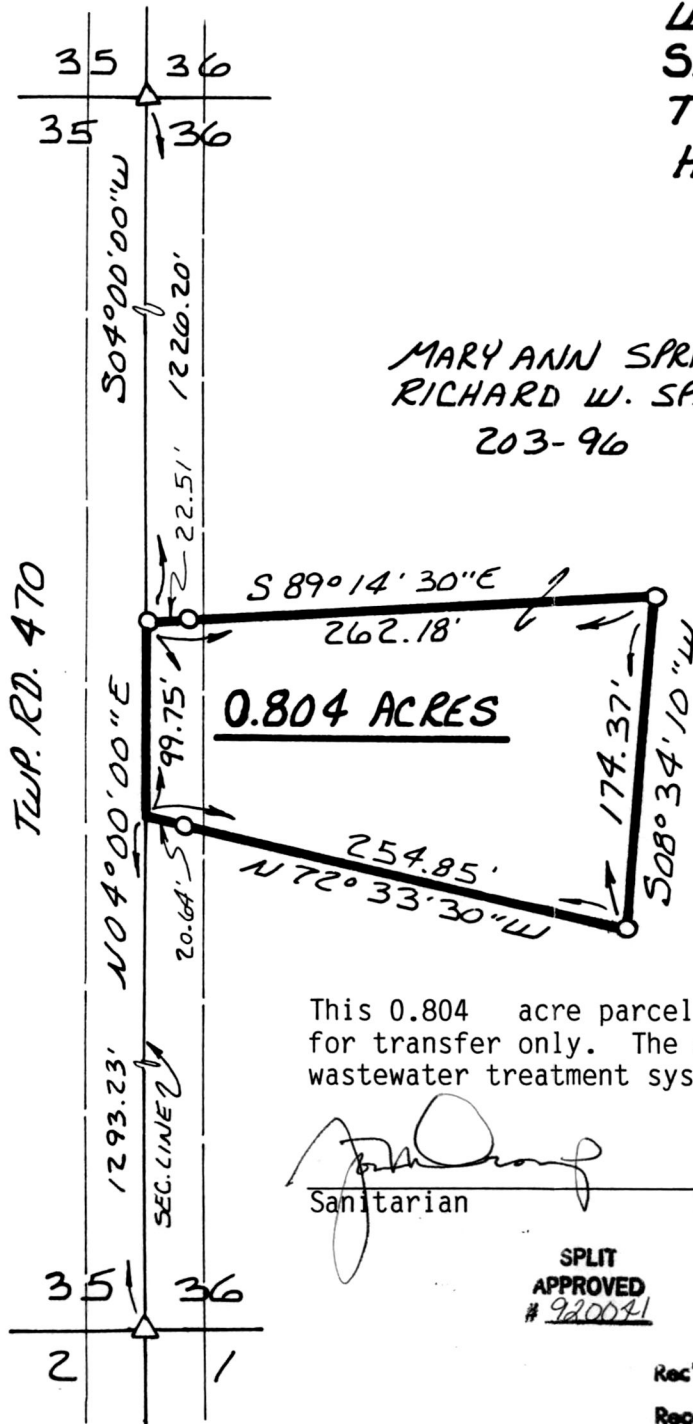

This 0.804 acre parcel is approved for transfer only. The existing wastewater treatment system is unknown.

[Signature]
Sanitarian

[Signature] 2/12/92
Date

SPLIT APPROVED # 920071

175833

I CERTIFY THIS SURVEY TO BE CORRECT TO THE BEST OF MY KNOWLEDGE.

Donald C. Baker
DONALD C. BAKER P.S. 6938
4321 T.R. 252
GLENMONT, OHIO 44628
DEC. 4, 1991



Rec'd. MAR 06 1992

AT 10:30 O'CLOCK AM

Recorded MAR 09 1992

Holmes Co. Ohio Fee: 5.00

Plat Vol 12 Deed vol 254 pg 752

INDEXED
Recorder Mary Ellen Signst John Barrington

2001-MLS

PLAT APPROVED 3/3/92 B