




WASHINGTON TOWNSHIP
 S.E. QTR. SECTION 28
 T-20N ; R-15
 HOLMES COUNTY, OHIO

175990

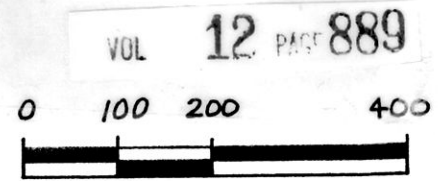

Feb. 9. 35

- STONE FOUND
- ▲ R. R. SPIKE FOUND
- IRON PIN SET WITH I.D. CAP
I.D. CAP MARKED "BAKER 6938"

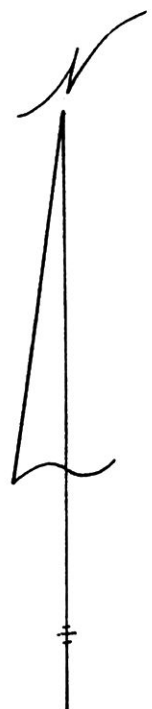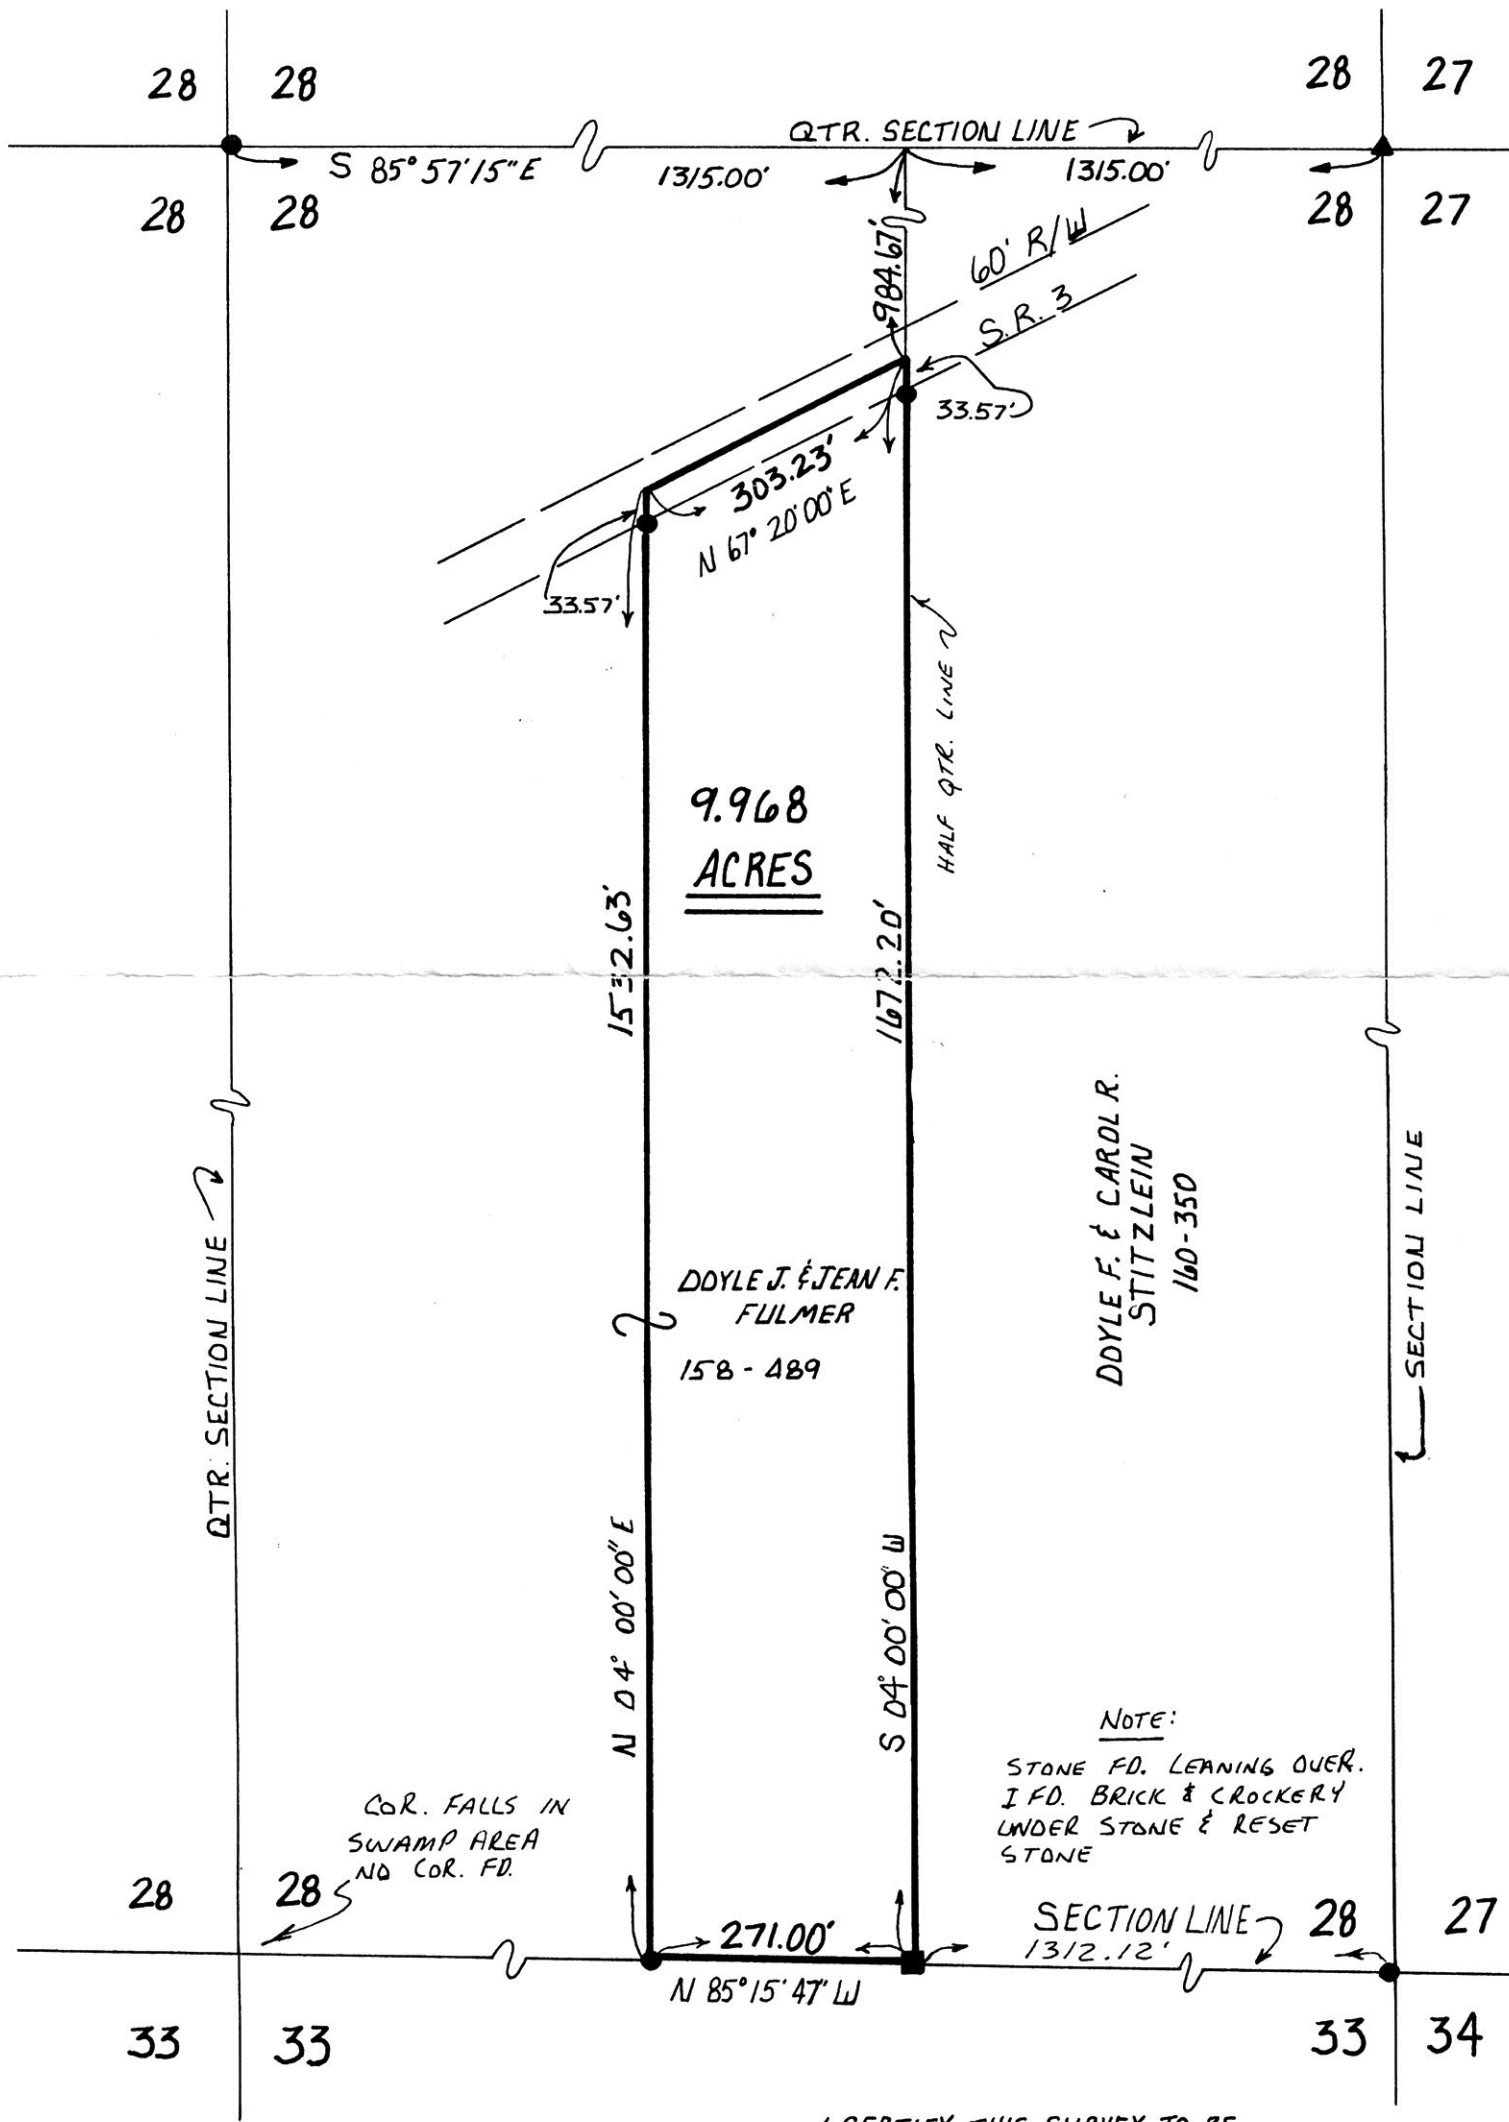

REFERENCES:

DEED VOL. 158 PAGE 489
 DEED VOL. 160 PAGE 350
 PLAT VOL. 12 PAGE 808
 BEARINGS ASSUMED

NOTE:

STONE FD. LEANING OVER.
 I FD. BRICK & CROCKERY
 UNDER STONE & RESET
 STONE

COR. FALLS IN
 SWAMP AREA
 NO COR. FD.

175990 INDEXED
 REC'D. MAR 18 1992
 AT 1:35 O'CLOCK pm
 RECORDED MAR 17 1992
 Plat VOL. 12 PG. 889
 Holmes Co. Ohio Fee: 9.35
 Mary Ellen Signst Recorder
 Deed vol 254 pg 868 G



I CERTIFY THIS SURVEY TO BE
 CORRECT TO THE BEST OF MY
 KNOWLEDGE.

Donald C. Baker
 DONALD C. BAKER P.S. 6938

5958 TR 322 PH. (216) 674-4788
 MILLERSBURG, OHIO 44654

JANUARY 23, 1992
 2092-KJH

PLAT APPROVED
 3/6/92 b