


RIPLEY TOWNSHIP  
 S.W. QTR. SECTION 1  
 T-17N R-14W  
 HOLMES COUNTY, OHIO

176359

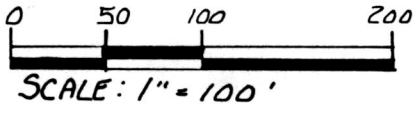

- ▲ IRON TEE POST FOUND
- IRON PIN FOUND
- 5/8" REBAR WITH I.D. CAP SET
- I.D. CAP MARKED "BAKER 6938"



REFERENCES:

PLAT VOL. 3 PAGE 68B  
 DEED VOL. 251 PAGE 485  
 DEED VOL. 195 PAGE 183  
 BEARINGS ASSUMED

This 2.250 acre parcel is approved for residential wastewater treatment.

*[Signature]* 4/2/92  
 Sanitarian Date

SPLIT APPROVED  
 # 920063

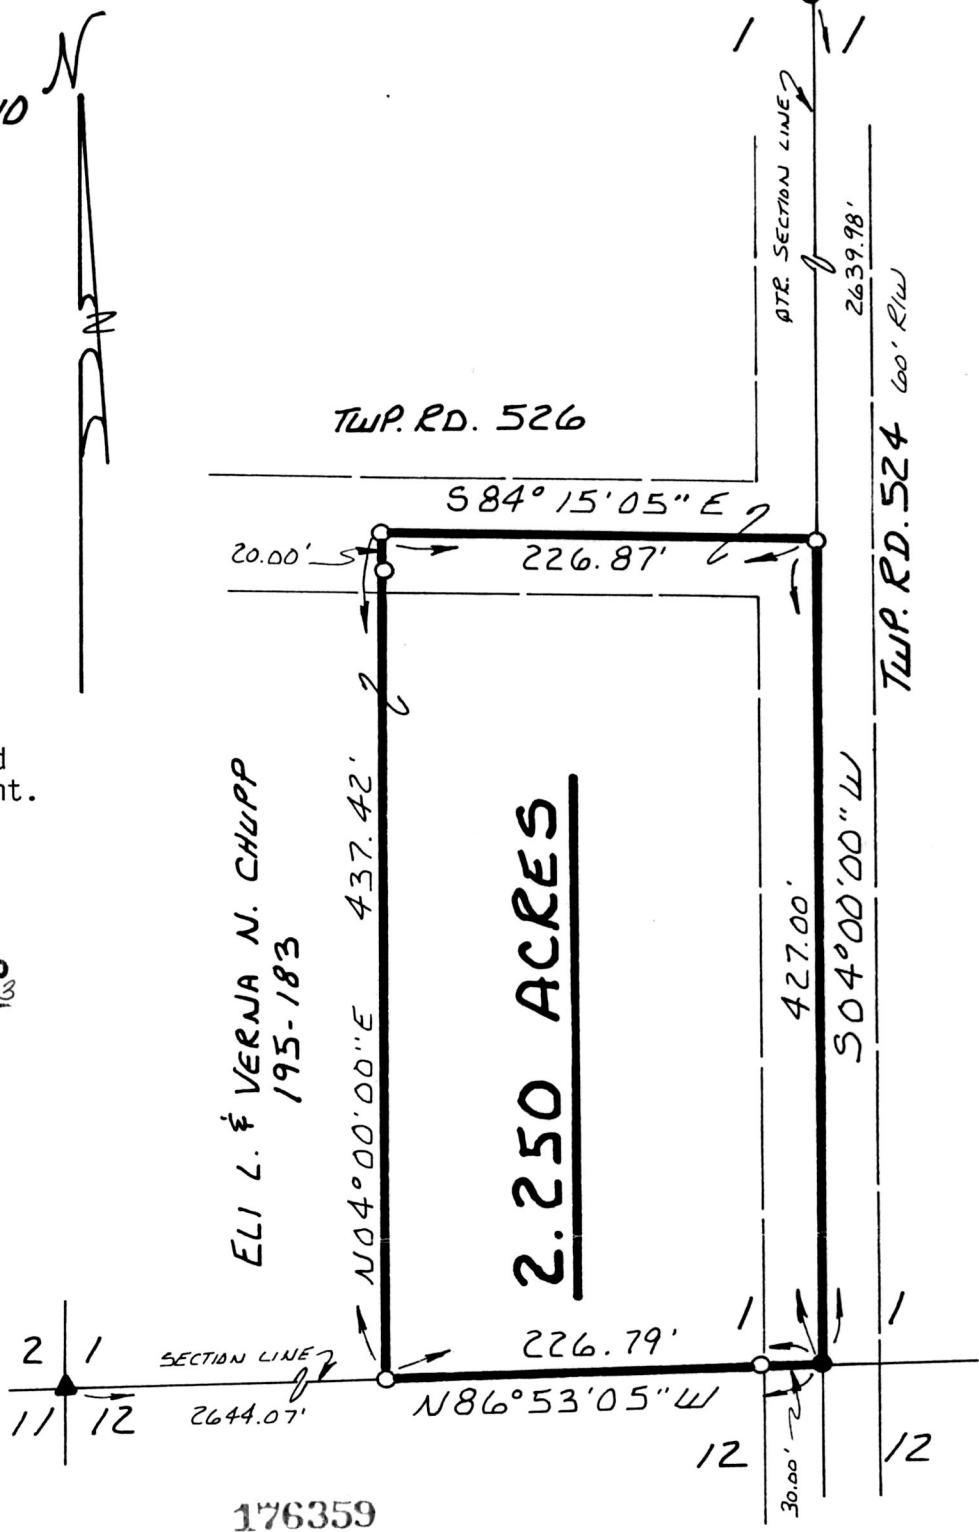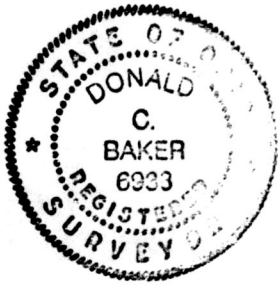

I CERTIFY THIS SURVEY TO BE CORRECT TO THE BEST OF MY KNOWLEDGE.

*Donald C. Baker*  
 DONALD C. BAKER P.S. 6938  
 5958 T.R. 322  
 MILLERSBURG, OHIO 44654  
 PH. (216) 674-4788  
 MARCH 13, 1992

176359

REC'D. APR 10 1992  
 AT 10:57 O'CLOCK AM  
 RECORDED APR 13 1992  
 Plat VOL. 12 PG. 905  
 Holmes Co. Ohio Fee: \$5.00

INDEXED

*Mary Ellen Sigurd* Recorder  
 Deed/vol 255 pg 140

PLAT APPROVED  
 4/8/92 B